



NOTES

- Contractors must check all dimensions on site. Only figured dimensions are to be worked from. Discrepancies must be reported to the Architect or Engineer before proceeding.
© This drawing is copyright.
- Direct scaling off the drawing is permissible for planning purposes only.

LOCHAILORT

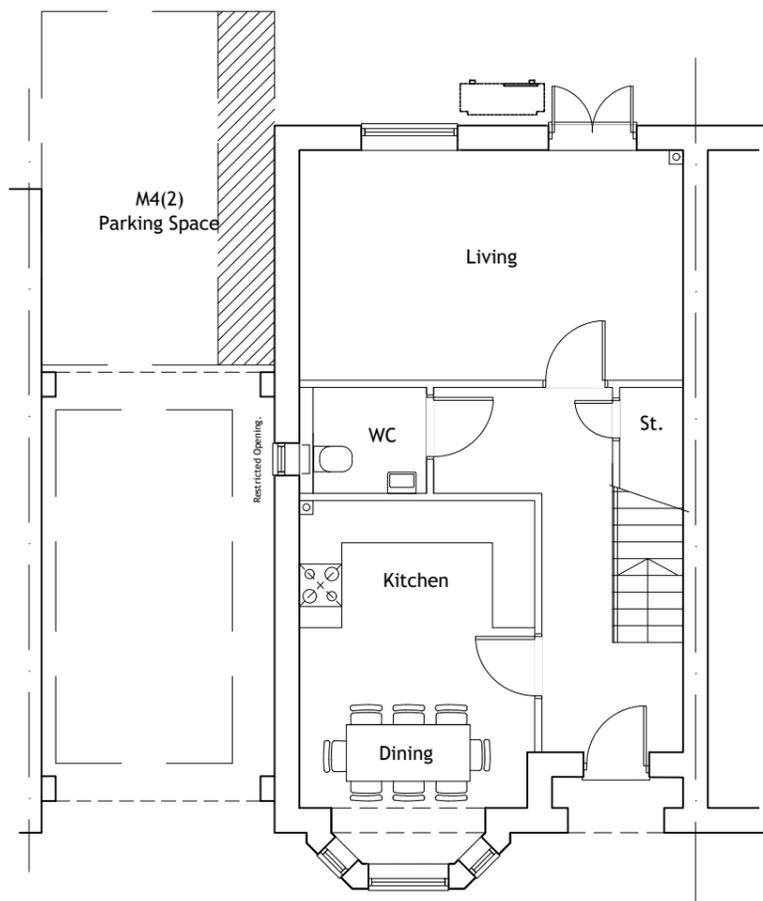

Ground Floor Plan.
118.9sq.m / 1,279sq.ft.
3 Bed 6 Person.
M4(2) Compliant.

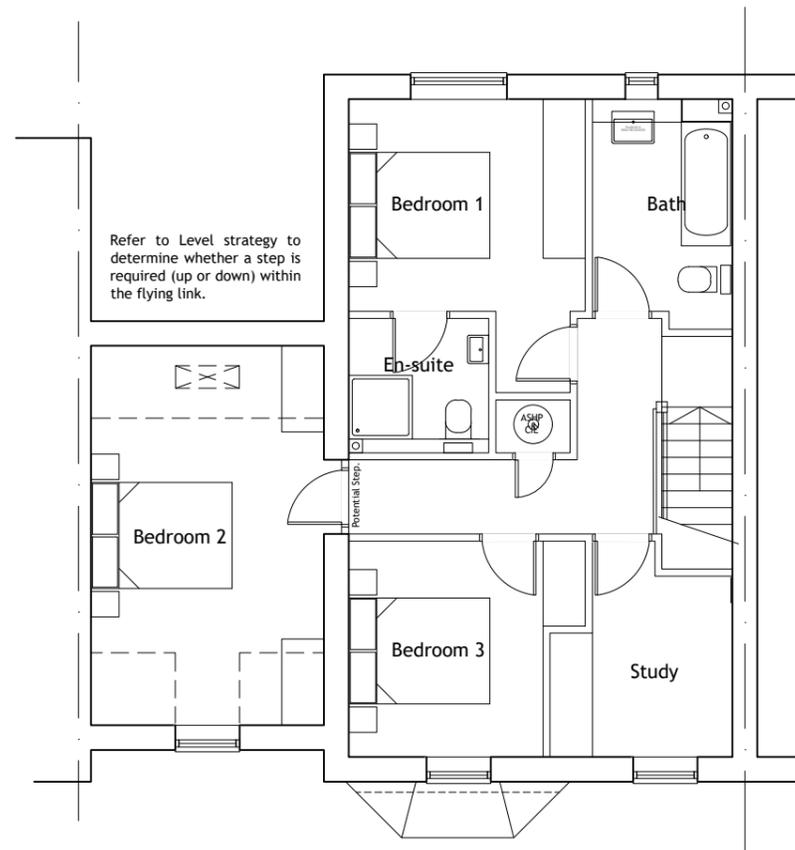

First Floor Plan.

| REV | DESCRIPTION | DRN | CHD | DATE | |
|--------------------------|--------------|--------------------------|-------------|--------------------------|--------|
| <input type="checkbox"/> | PRELIMINARY | <input type="checkbox"/> | INFORMATION | <input type="checkbox"/> | TENDER |
| <input type="checkbox"/> | CONSTRUCTION | <input type="checkbox"/> | AS BUILT | | |

SCALE 1:100 @ A3 DATE Oct 2024

DRAWN AS CHK JL

DRAWING NO. 19400/112 REV -

TITLE
Redevelopment of Former Animal Testing Research Facility, Kentford

DETAILS
House Type B1-b
Floor Plans

Woods Hardwick
Architecture | Engineering | Planning | Surveying

BEDFORD : HEAD OFFICE
15-17 Goldington Road
Bedford MK40 3NH
T: +44 (0) 1234 268862

BIRMINGHAM
Fort Dunlop, Fort Parkway
Birmingham B24 9FE
T: +44 (0) 121 6297784

ONLINE: mail@woodshardwick.com | woodshardwick.com

PLEASE CONSIDER THE ENVIRONMENT BEFORE PRINTING THIS DRAWING

