



NOTES


- Contractors must check all dimensions on site. Only figured dimensions are to be worked from. Discrepancies must be reported to the Architect or Engineer before proceeding.  
© This drawing is copyright.
- Direct scaling off the drawing is permissible for planning purposes only.

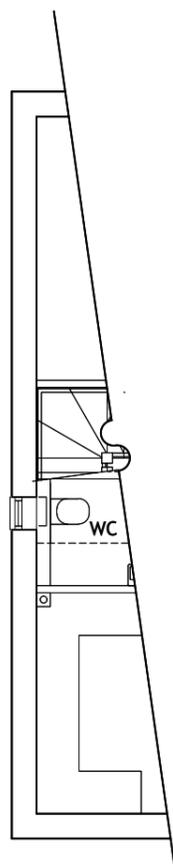


Ground Floor Plan, showing detached version.

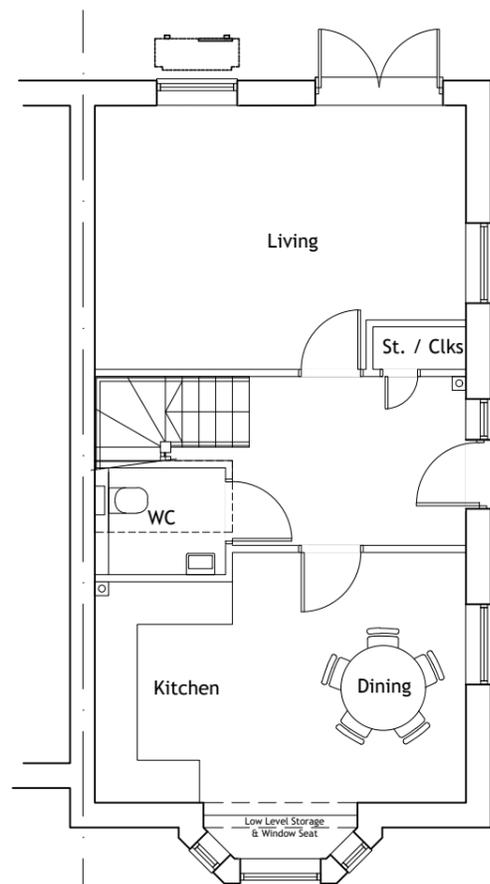

Ground Floor Plan.  
105.1sq.m / 1,130sq.ft.  
3 Bed 5 Person.  
M4(2) Compliant.

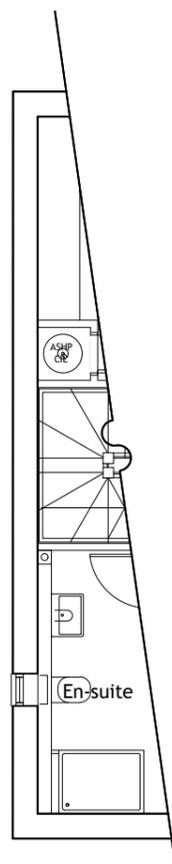

First Floor Plan, showing detached version.

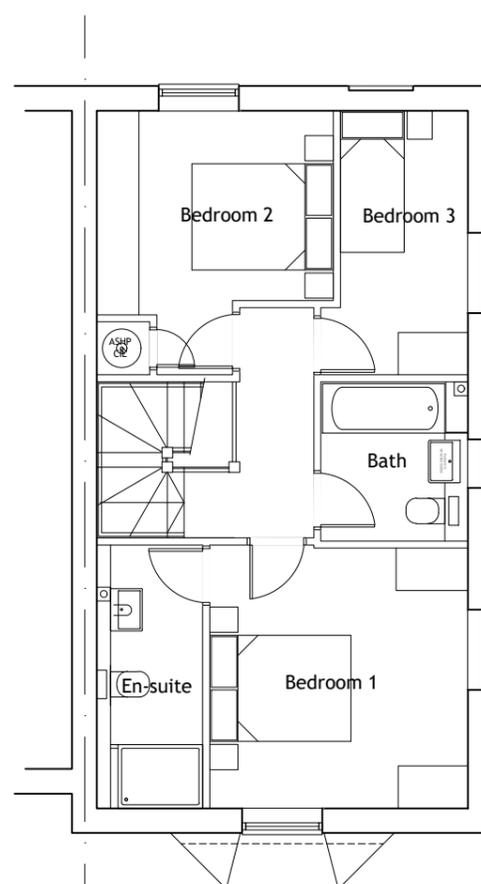

First Floor Plan.



A Windows amended on floor plans.		AKS	AT	08.05.2025	
REV	DESCRIPTION	DRN	CHD	DATE	
<input type="checkbox"/>	PRELIMINARY	<input type="checkbox"/>	INFORMATION	<input type="checkbox"/>	TENDER
<input type="checkbox"/>	CONSTRUCTION	<input type="checkbox"/>	AS BUILT		

SCALE 1:100 @ A3 DATE Oct 2024

DRAWN AKS CHK JL

DRAWING NO. 19400/122 REV A

TITLE **Redevelopment of Former Animal Testing Research Facility, Kentford.**

DETAILS **House Type C-f Floor Plans**

**Woods Hardwick**  
Architecture | Engineering | Planning | Surveying

**BEDFORD : HEAD OFFICE**  
15-17 Goldington Road  
Bedford MK40 3NH  
T: +44 (0) 1234 268862

**BIRMINGHAM**  
Fort Dunlop, Fort Parkway  
Birmingham B24 9FE  
T: +44 (0) 121 6297784

ONLINE: mail@woodshardwick.com | woodshardwick.com