



NOTES

- Contractors must check all dimensions on site. Only figured dimensions are to be worked from. Discrepancies must be reported to the Architect or Engineer before proceeding.
© This drawing is copyright.
- Direct scaling off the drawing is permissible for planning purposes only.

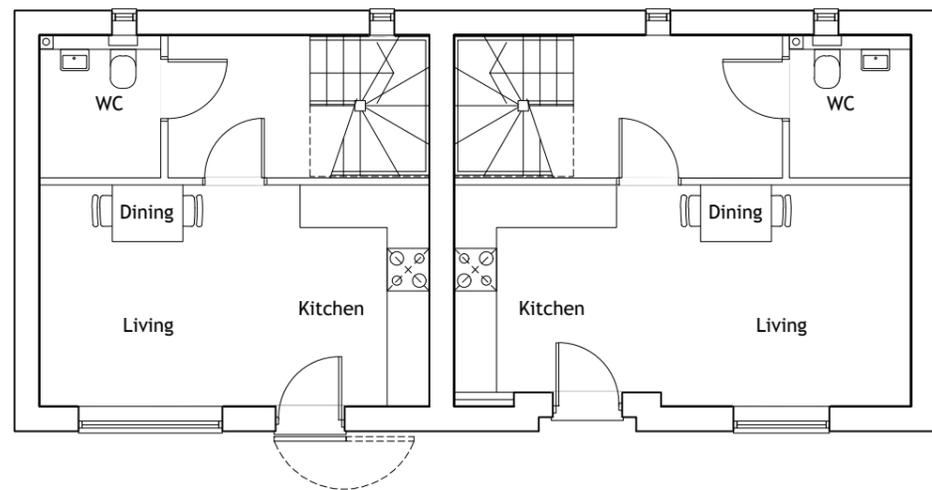

Ground Floor Plan.
58sq.m / 624sq.ft.
1 Bed 2 Person.
M4(2) Compliant.

Ground Floor Plan.
65sq.m / 699.6sq.ft.
1 Bed 2 Person.
M4(2) Compliant.

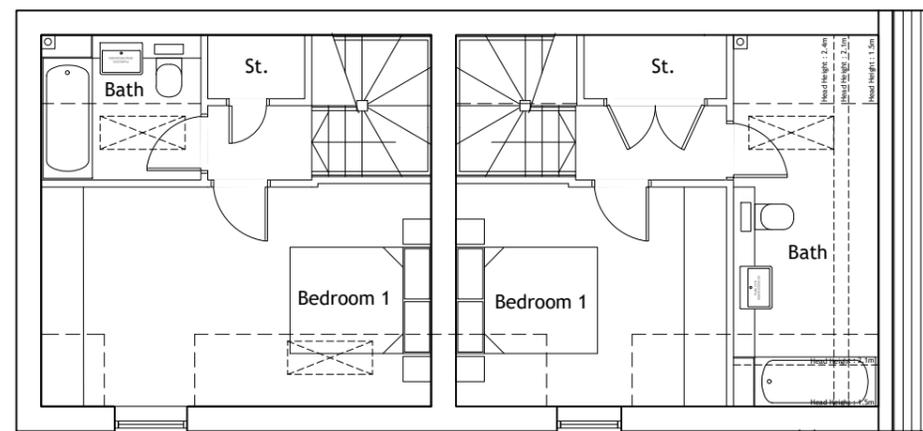

First Floor Plan.



REV	DESCRIPTION	DRN	CHD	DATE	
<input type="checkbox"/>	PRELIMINARY	<input type="checkbox"/>	INFORMATION	<input type="checkbox"/>	TENDER
<input type="checkbox"/>	CONSTRUCTION	<input type="checkbox"/>	AS BUILT		

SCALE 1:100 @ A3 DATE Oct. 2024

DRAWN AS CHK JL

DRAWING NO. 19400/211 REV -

TITLE **Redevelopment of Former Animal Testing Research Facility, Kentford.**

DETAILS **Barn Complex Floor Plans**

Woods Hardwick
Architecture | Engineering | Planning | Surveying

BEDFORD : HEAD OFFICE
15-17 Goldington Road
Bedford MK40 3NH
T: +44 (0) 1234 268862

BIRMINGHAM
Fort Dunlop, Fort Parkway
Birmingham B24 9FE
T: +44 (0) 121 6297784

ONLINE: mail@woodshardwick.com | woodshardwick.com