


- NOTES
1.

Contractors must check all dimensions on site. Only figured dimensions are to be worked from. Discrepancies must be reported to the Architect or Engineer before proceeding.
© This drawing is copyright.
2.

Reproduced from OS Sitemap © by permission of Ordnance Survey on behalf of The Controller of Her Majesty's Stationery Office. © Crown copyright 2008. All rights reserved. Licence number 100007126.
3.

Direct scaling off the drawing is permissible for planning purposes only.

LOCHAILORT

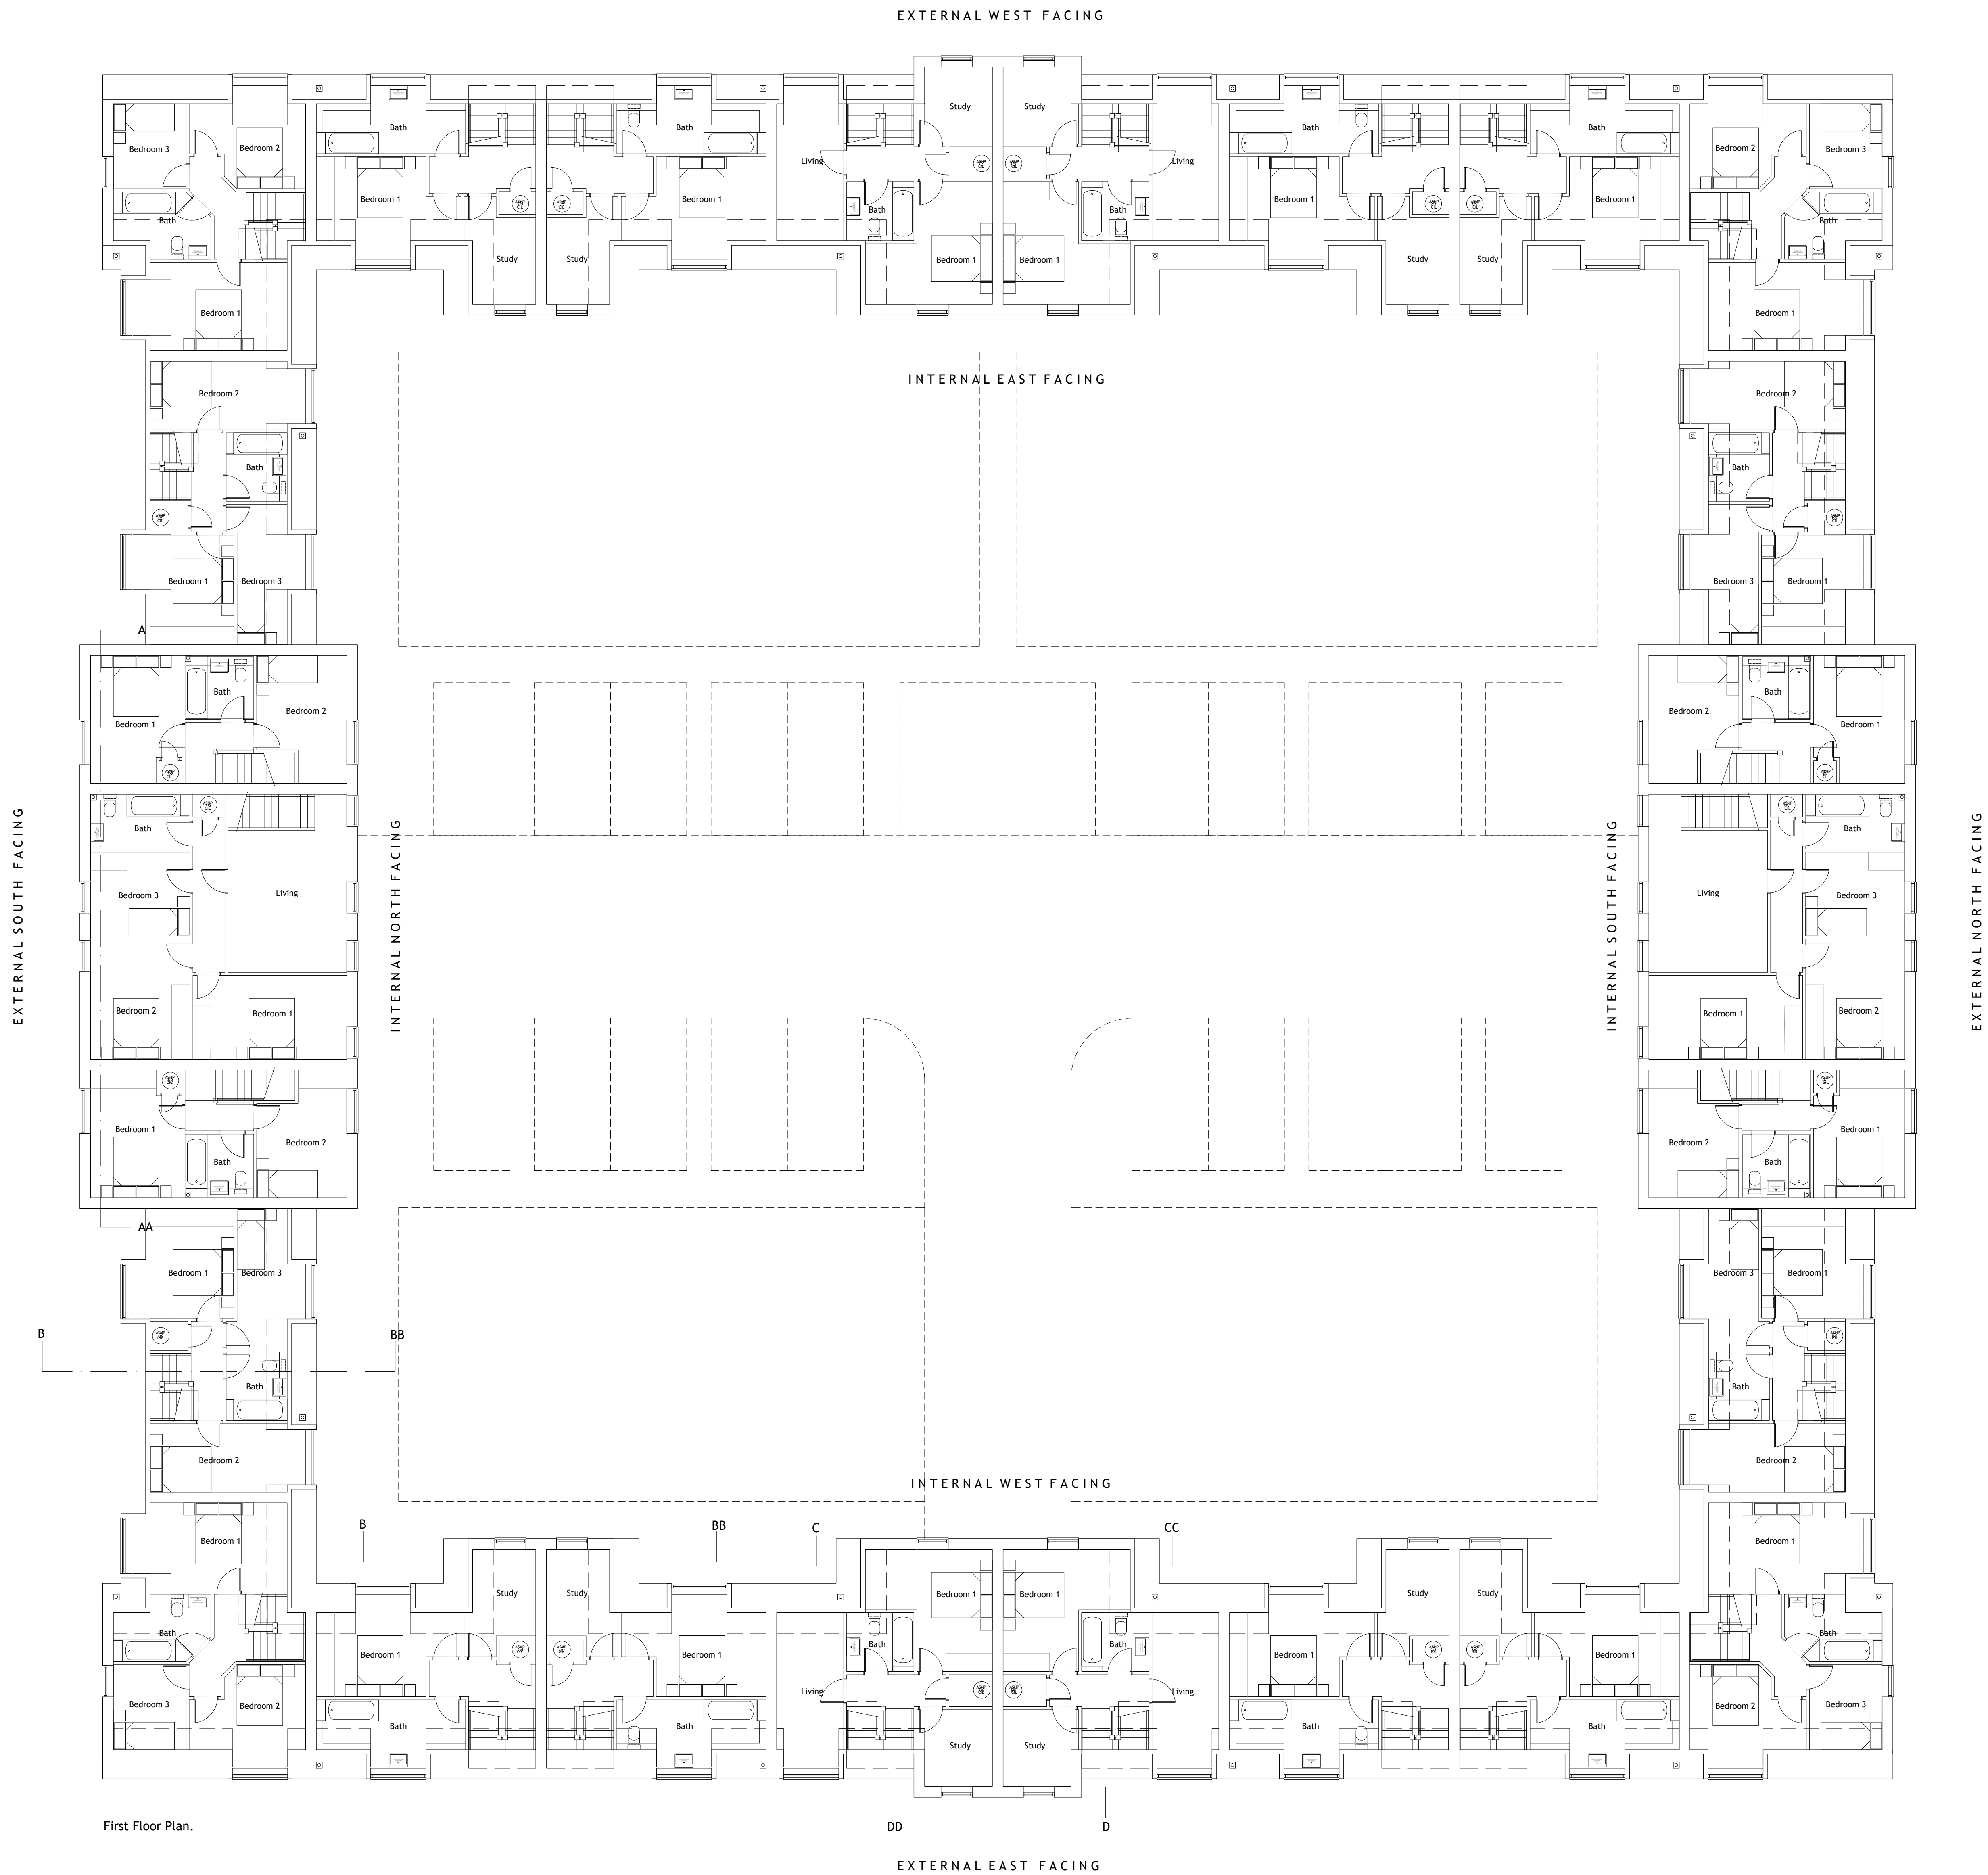

A Drawing number amended.			AKS	AT	08.05.2025
REV	DESCRIPTION		DRN	CHD	DATE
☒ PRELIMINARY	☐ INFORMATION		☐ TENDER		
☐ CONSTRUCTION	☐ AS BUILT				
SCALE	1:100 @ A0		DATE	Nov. 2024	
DRAWN	JAL		CHK	-	
DRAWING NO.	19400/214		REV	A	
TITLE					
Redevelopment of Former Animal Testing Research Facility, Kentford.					
DETAILS					
Stable Complex. First Floor Plan.					

Woods Hardwick

Architecture | Engineering | Planning | Surveying

BEDFORD : HEAD OFFICE

15-17 Goldington Road

Bedford MK40 3NH

T: +44 (0) 1234 268862

ONLINE: mail@woodshardwick.com

BIRMINGHAM

Fort Dunlop, Fort Parkway

Birmingham B24 9FE

T: +44 (0) 121 6297784

woodshardwick.com

PLEASE CONSIDER THE ENVIRONMENT BEFORE PRINTING THIS DRAWING