


NOTES


- Contractors must check all dimensions on site. Only figured dimensions are to be worked from. Discrepancies must be reported to the Architect or Engineer before proceeding. © This drawing is copyright.
- Direct scaling off the drawing is permissible for planning purposes only.

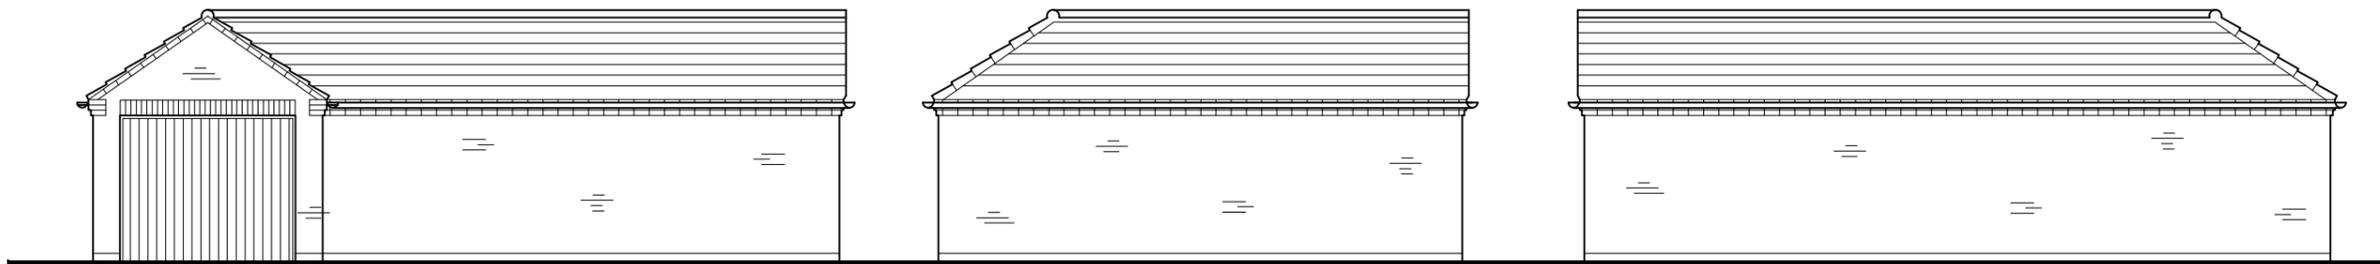


Front Elevation

Side Elevation

Rear Elevation

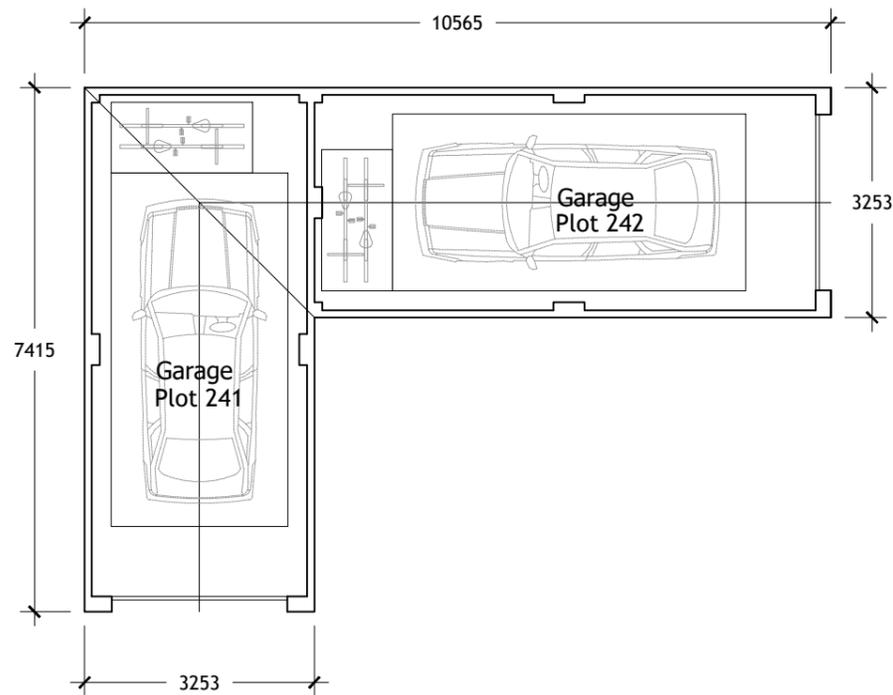

Floor Plan
Plots 241 and 242

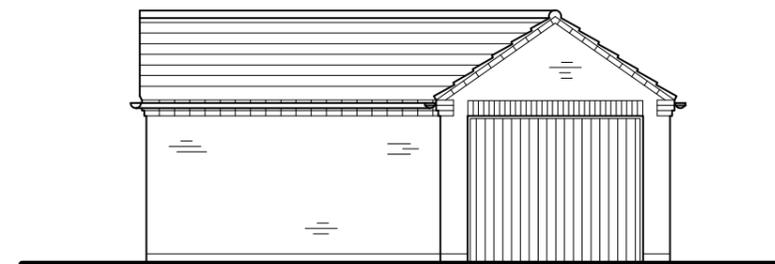

Side Elevation

REV	DESCRIPTION	AKS	AT	08.05.2024	
■	PRELIMINARY	□	INFORMATION	□	TENDER
□	CONSTRUCTION	□	AS BUILT		

SCALE 1:100 @ A3 DATE DEC 2024

DRAWN NS CHK AT

DRAWING NO. 19400/224 REV A

TITLE
Redevelopment of former animal Testing Research Facility, Kentford.

DETAILS
Gargae Complex 2 Plots 241 and 242 Floor Plans & Elevations

Woods Hardwick
Architecture | Engineering | Planning | Surveying

BEDFORD : HEAD OFFICE
15-17 Goldington Road
Bedford MK40 3NH
T: +44 (0) 1234 268862

BIRMINGHAM
Fort Dunlop, Fort Parkway
Birmingham B24 9FE
T: +44 (0) 121 6297784

ONLINE: mail@woodshardwick.com | woodshardwick.com

PLEASE CONSIDER THE ENVIRONMENT BEFORE PRINTING THIS DRAWING

