




- NOTES
- Contractors must check all dimensions on site. Only figured dimensions are to be worked from. Discrepancies must be reported to the Architect or Engineer before proceeding. © This drawing is copyright.
 - Direct scaling off the drawing is permissible for planning purposes only.

LOCHAILORT

Front Elevation.

Side Elevation.

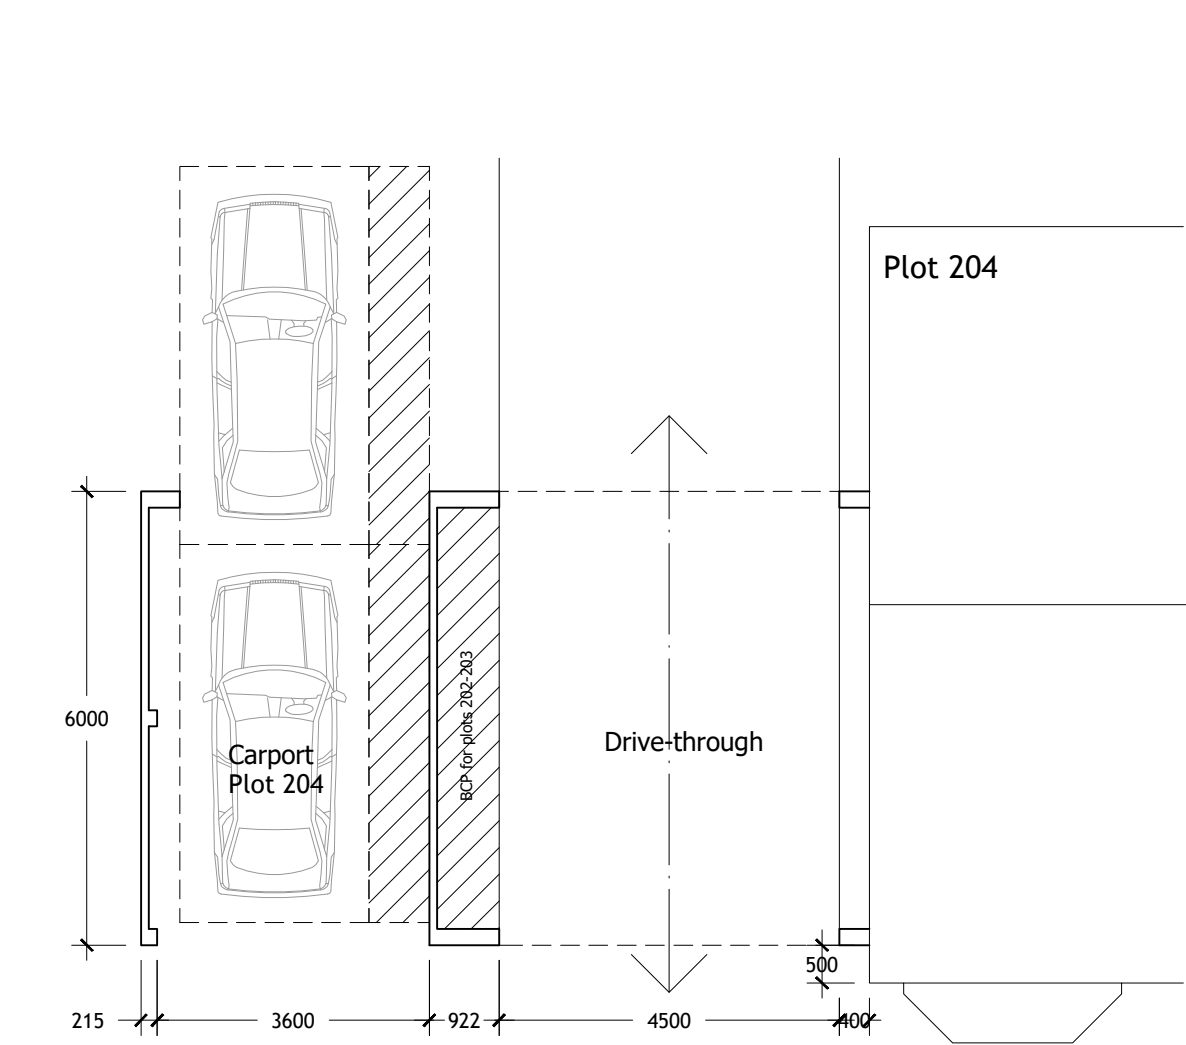

Floor Plan



Rear Elevation.

A	Refuse storage added as per layout.	AKS	AT	31.03.25
REV	DESCRIPTION	DRN	CHD	DATE
<input checked="" type="checkbox"/> PRELIMINARY	<input type="checkbox"/> INFORMATION	<input type="checkbox"/> TENDER		
<input type="checkbox"/> CONSTRUCTION	<input type="checkbox"/> AS BUILT			
SCALE	1:100 @ A3	DATE	DEC 2024	
DRAWN	NS	CHK	AT	
DRAWING NO.	19400/232	REV	A	
TITLE	Redevelopment of former animal Testing Research Facility, Kentford.			
DETAILS	Carport and Drive Through Plot 204 Floor Plans & Elevations			

 **Woods Hardwick**
Architecture | Engineering | Planning | Surveying

BEDFORD : HEAD OFFICE
15-17 Goldington Road
Bedford MK40 3NH
T: +44 (0) 1234 268862

BIRMINGHAM
Fort Dunlop, Fort Parkway
Birmingham B24 9FE
T: +44 (0) 121 6297784

ONLINE: mail@woodshardwick.com | woodshardwick.com

0 1 2 3 5 10
SCALE 1:100

PLEASE CONSIDER THE ENVIRONMENT BEFORE PRINTING THIS DRAWING