

NOTES


- Contractors must check all dimensions on site. Only figured dimensions are to be worked from. Discrepancies must be reported to the Architect or Engineer before proceeding. © This drawing is copyright.
- Direct scaling off the drawing is permissible for planning purposes only.




Front Elevation

Adjoining Maisonette Complex 2
(Plots 9 & 10)

Side Elevation

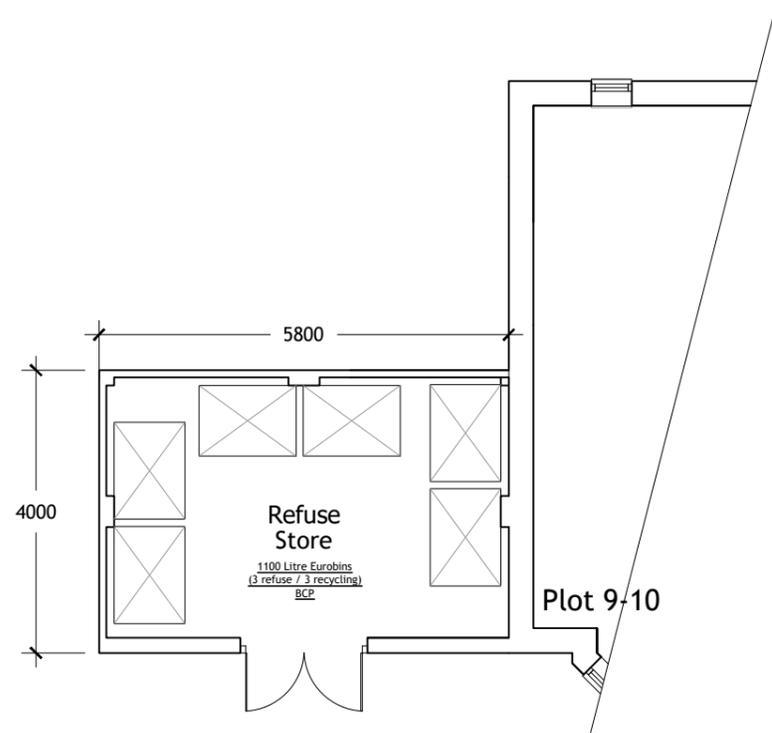

Floor Plan
Plots 1-16

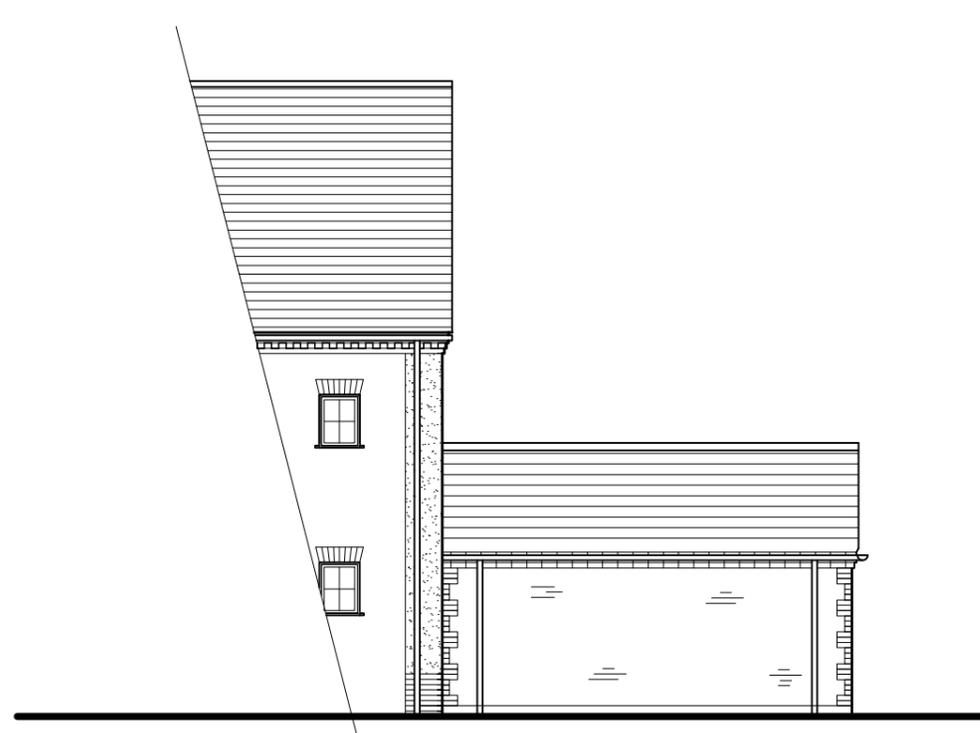

Rear Elevation

Adjoining Maisonette Complex 2
(Plots 9 & 10)

REV	DESCRIPTION	DRN	CHD	DATE	
<input type="checkbox"/>	PRELIMINARY	<input type="checkbox"/>	INFORMATION	<input type="checkbox"/>	TENDER
<input type="checkbox"/>	CONSTRUCTION	<input type="checkbox"/>	AS BUILT		

SCALE 1:100 @ A3 DATE DEC 2024

DRAWN AT CHK

DRAWING NO. 19400/243 REV -

TITLE
Redevelopment of former animal
Testing Research Facility, Kentford.

DETAILS
Refuse Store Plots 1-16
Floor Plans & Elevations

Woods Hardwick
Architecture | Engineering | Planning | Surveying

BEDFORD : HEAD OFFICE
15-17 Goldington Road
Bedford MK40 3NH
T: +44 (0) 1234 268862

BIRMINGHAM
Fort Dunlop, Fort Parkway
Birmingham B24 9FE
T: +44 (0) 121 6297784

ONLINE: mail@woodshardwick.com | woodshardwick.com

PLEASE CONSIDER THE ENVIRONMENT BEFORE PRINTING THIS DRAWING

