


Front Elevation
Plot 267
Garage & Carport

Side Elevation

NOTES


- Contractors must check all dimensions on site. Only figured dimensions are to be worked from. Discrepancies must be reported to the Architect or Engineer before proceeding. © This drawing is copyright.
- Direct scaling off the drawing is permissible for planning purposes only.

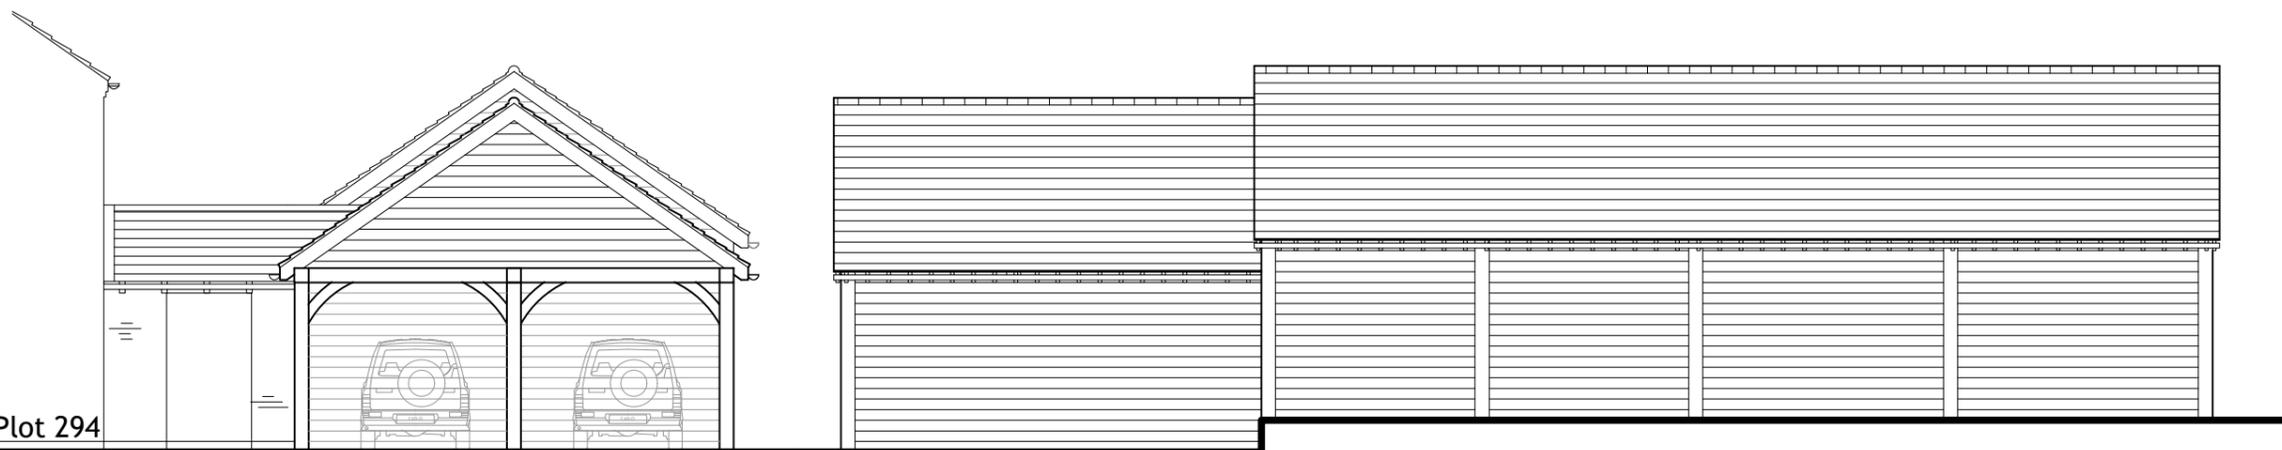

Plot 294

Front Elevation
Plot 294
Carport

Side Elevation

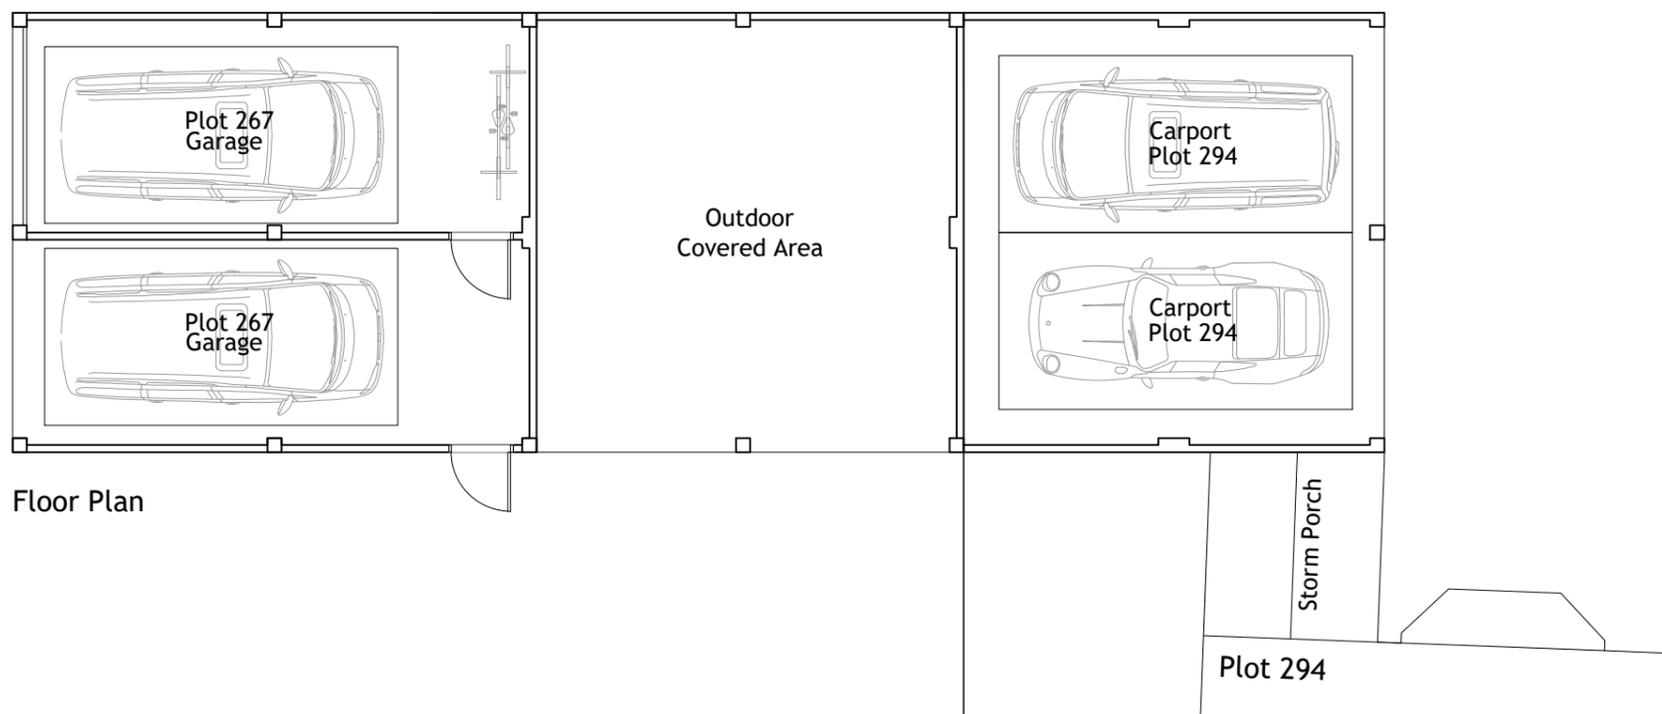

Floor Plan

A Ancillary updated to reflect alterations made to the layout. AT JAN 12.05.2025

REV	DESCRIPTION	DRN	CHD	DATE	
<input type="checkbox"/>	PRELIMINARY	<input type="checkbox"/>	INFORMATION	<input type="checkbox"/>	TENDER
<input type="checkbox"/>	CONSTRUCTION	<input type="checkbox"/>	AS BUILT		

SCALE 1:100 @ A3 DATE DEC 2024

DRAWN NS CHK AT

DRAWING NO. 19400/233 REV A

TITLE
Redevelopment of former animal Testing Research Facility, Kentford.

DETAILS
Ancillary Complex - Plots 267 & 294
Floor Plans & Elevations

 **Woods Hardwick**
Architecture | Engineering | Planning | Surveying

BEDFORD : HEAD OFFICE
15-17 Goldington Road
Bedford MK40 3NH
T: +44 (0) 1234 268862

BIRMINGHAM
Fort Dunlop, Fort Parkway
Birmingham B24 9FE
T: +44 (0) 121 6297784

ONLINE: mail@woodshardwick.com | woodshardwick.com

PLEASE CONSIDER THE ENVIRONMENT BEFORE PRINTING THIS DRAWING

