




- NOTES
- Contractors must check all dimensions on site. Only figured dimensions are to be worked from. Discrepancies must be reported to the Architect or Engineer before proceeding.  
© This drawing is copyright.
  - Direct scaling off the drawing is permissible for planning purposes only.

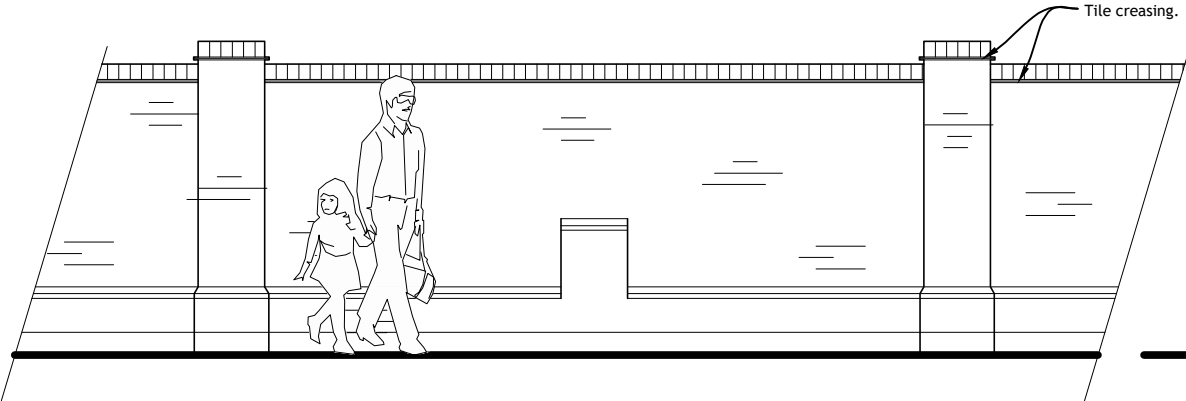


Elevation.

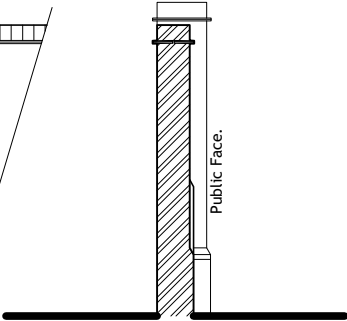

Section.

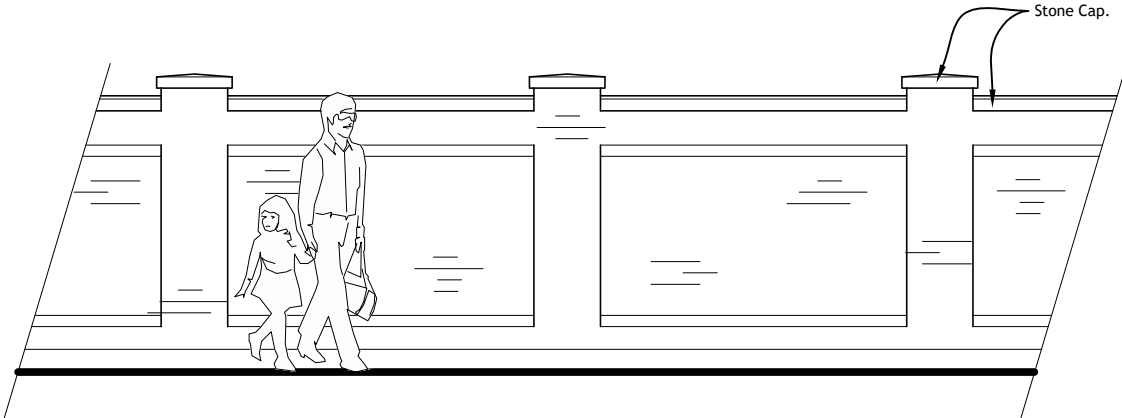


Elevation.

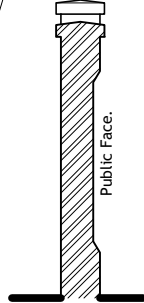


Section.

## Standard Garden Wall.


## Ornamental Garden Wall 1.

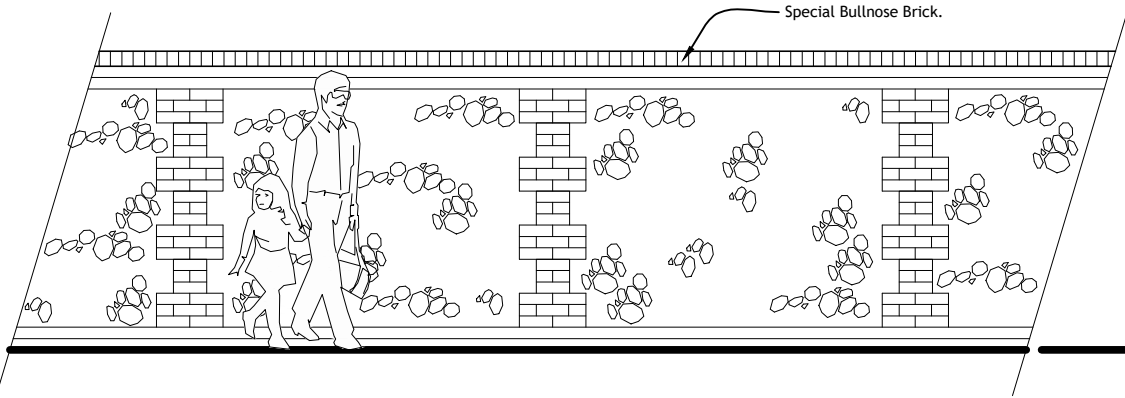


Elevation.

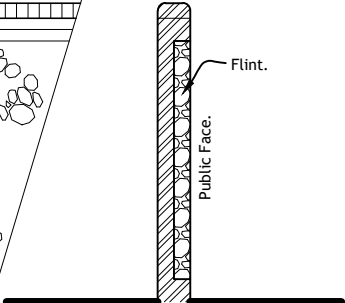

Section.

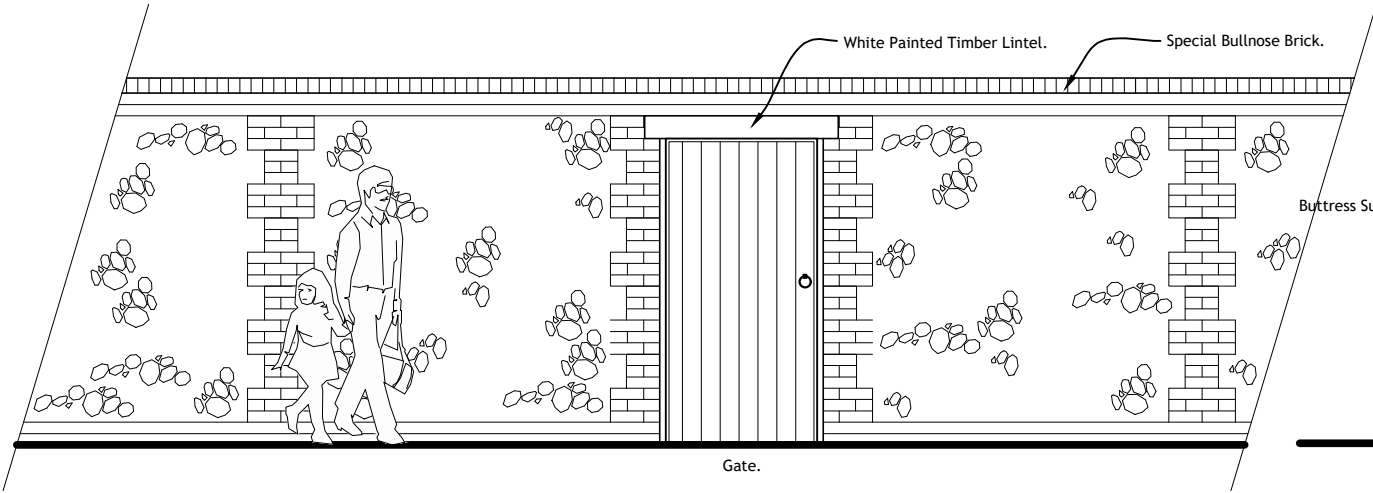


Elevation.

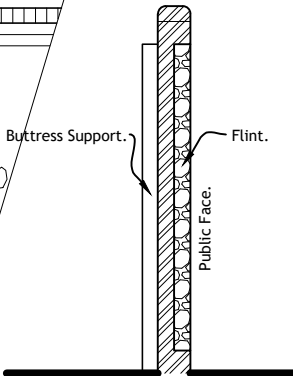


Section.

## Ornamental Garden Wall 2.

## Ornamental Garden Wall 3.

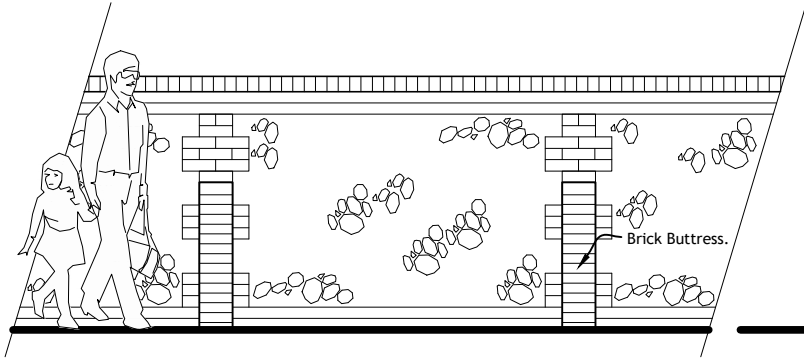

Elevation.

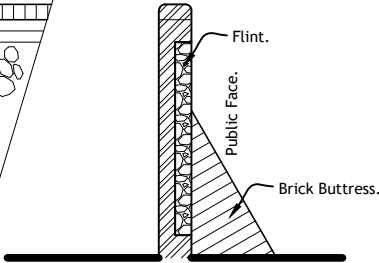

Section.

## Ornamental Garden Wall 4.

REV	DESCRIPTION	DRN	CHD	DATE
<input checked="" type="checkbox"/> PRELIMINARY	<input type="checkbox"/> INFORMATION	<input type="checkbox"/> TENDER		
<input type="checkbox"/> CONSTRUCTION	<input type="checkbox"/> AS BUILT			
SCALE	1:50 @ A3	DATE	Dec. 2024	
DRAWN	JAL	CHK	-	
DRAWING NO.	19400/240	REV	-	
TITLE	Redevelopment of Former Animal Testing Research Facility, Kentford.			
DETAILS	Large Sale Boundray Treatments - Garden Walls.			

 **Woods Hardwick**  
Architecture | Engineering | Planning | Surveying

**BEDFORD : HEAD OFFICE**  
15-17 Goldington Road  
Bedford MK40 3NH  
T: +44 (0) 1234 268862

**BIRMINGHAM**  
Fort Dunlop, Fort Parkway  
Birmingham B24 9FE  
T: +44 (0) 121 6297784

ONLINE: [mail@woodshardwick.com](mailto:mail@woodshardwick.com) | [woodshardwick.com](http://woodshardwick.com)

PLEASE CONSIDER THE ENVIRONMENT BEFORE PRINTING THIS DRAWING

**LOCHAILORT**

0 0.5 1 1.5 2.5 5  
SCALE 1:50