




Street Scene 1-1



STREET SCENE 4-4



STREET SCENE 3-3

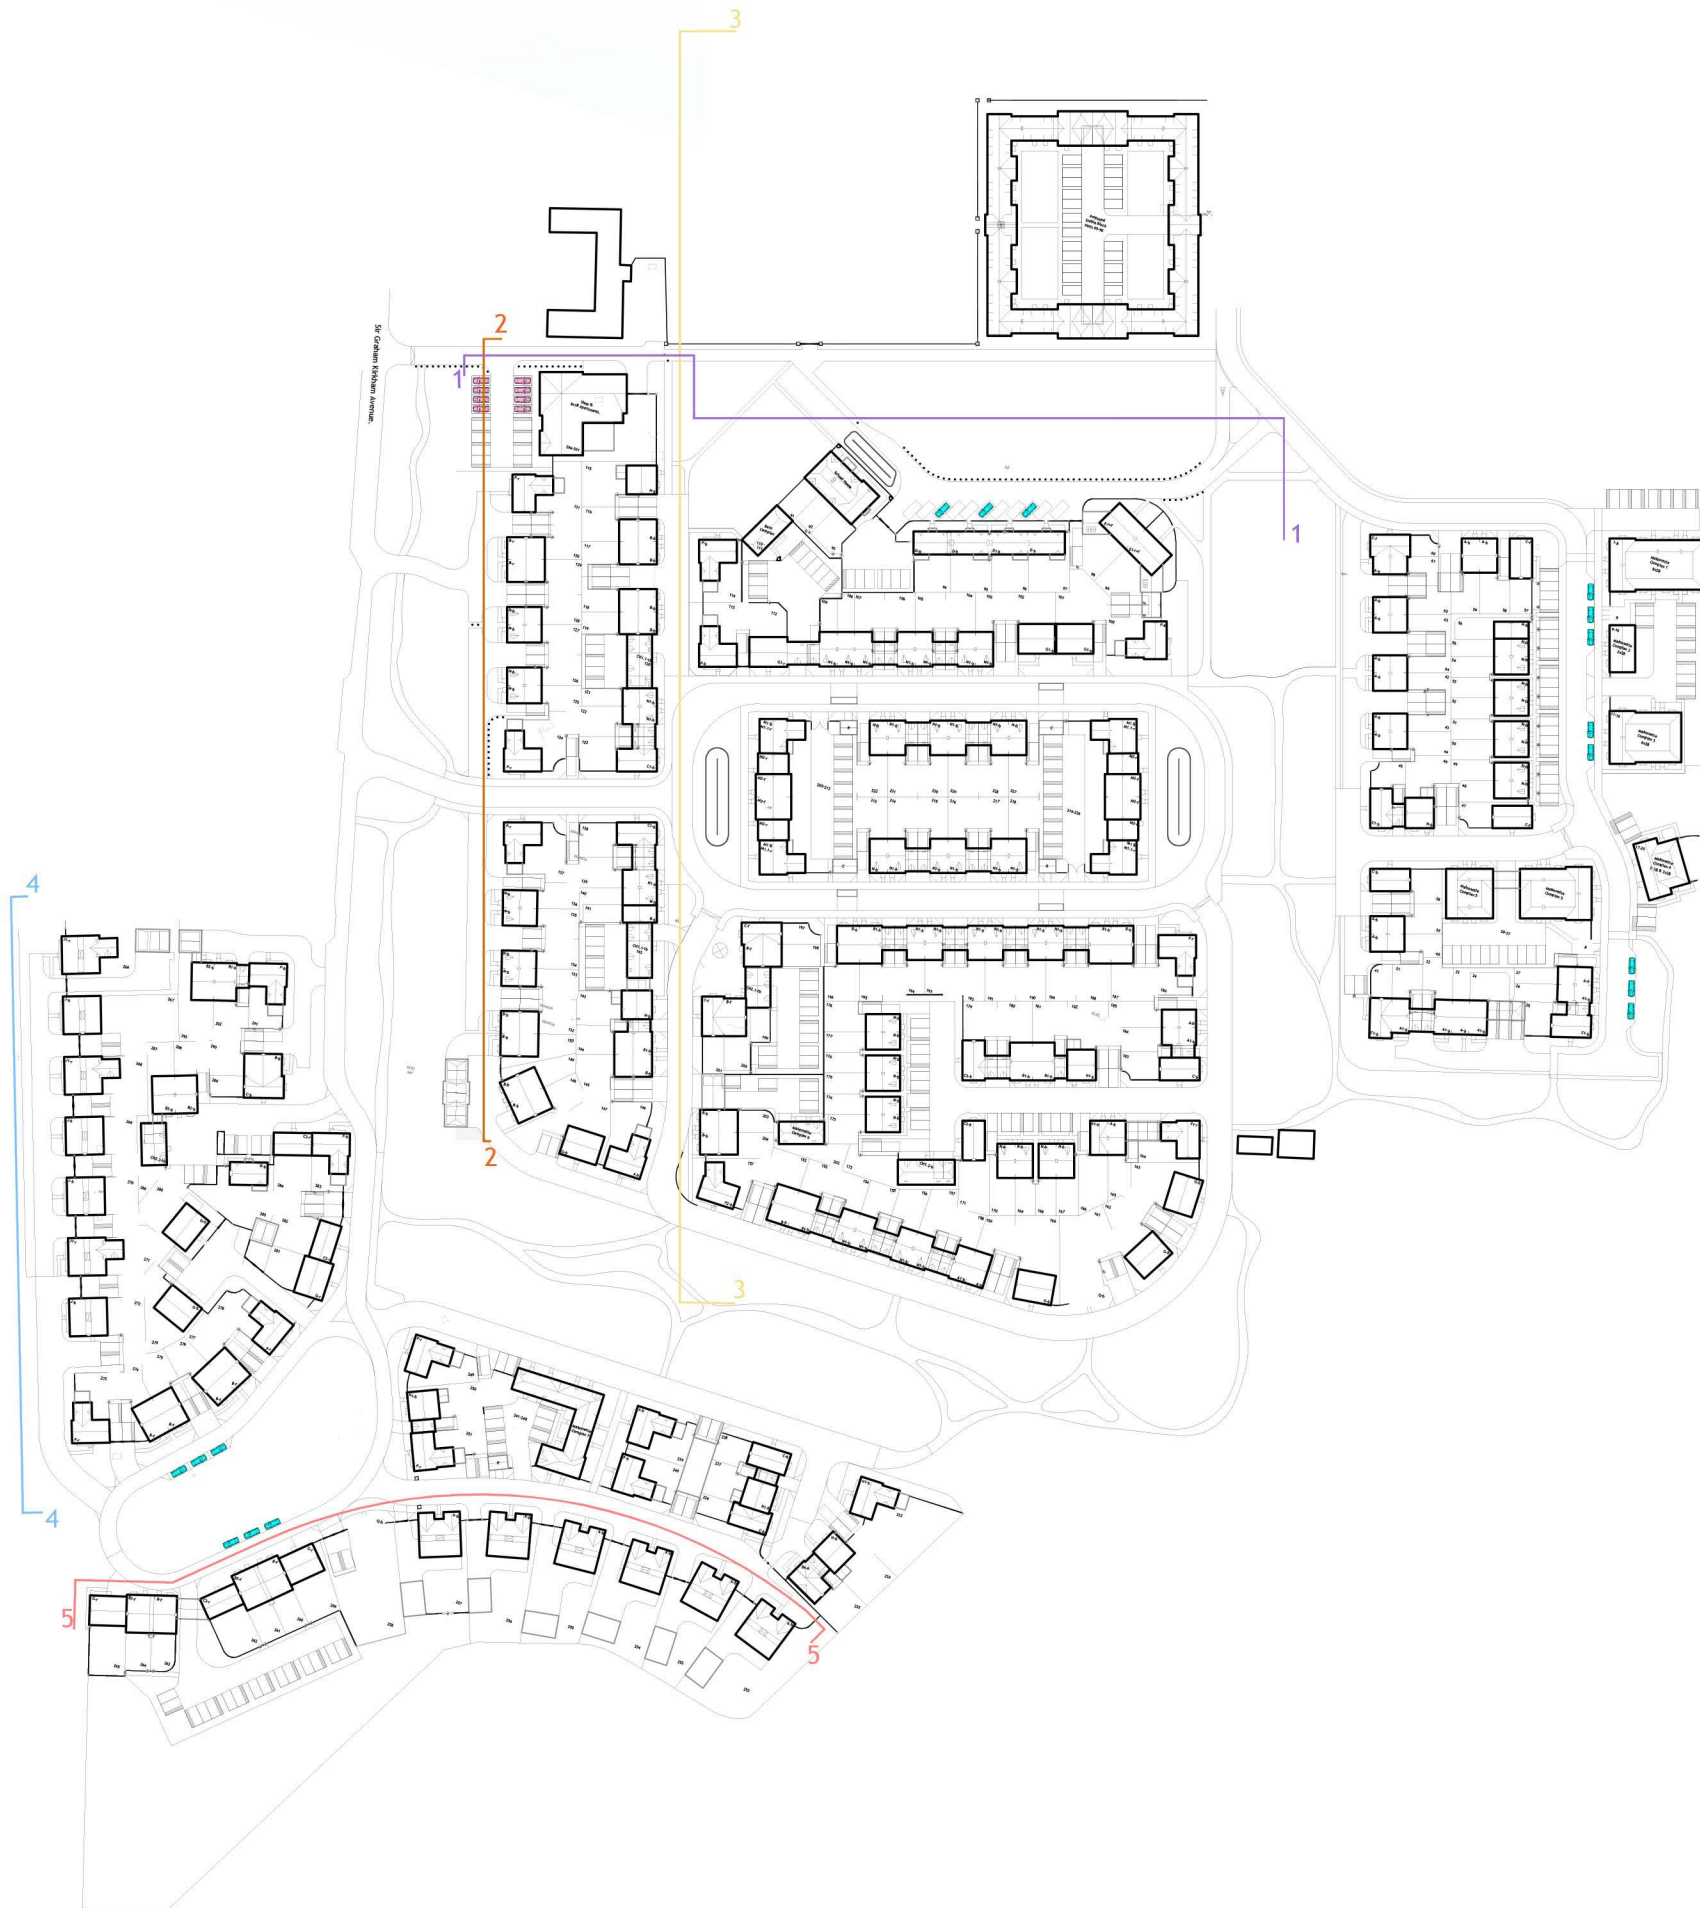

- NOTES
- Contractors must check all dimensions on site. Only figured dimensions are to be worked from. Discrepancies must be reported to the Architect or Engineer before proceeding. © This drawing is copyright.
 - Reproduced from OS Sitemap © by permission of Ordnance Survey on behalf of The Controller of Her Majesty's Stationary Office. © Crown copyright 2008. All rights reserved. Licence number 100007126.
 - Direct scaling off the drawing is permissible for planning purposes only.

A	Plots 267 and 268 changed to a R and J2 type.		AKS	AT	08.05.2025
REV	DESCRIPTION		DRN	CHD	DATE
<input checked="" type="checkbox"/> PRELIMINARY	<input type="checkbox"/> INFORMATION	<input type="checkbox"/> TENDER			
<input type="checkbox"/> CONSTRUCTION	<input type="checkbox"/> AS BUILT				
SCALE	1:200 @ A0	DATE	Feb. 2025		
DRAWN	AKS	CHK	JAL		
DRAWING NO.	19400/250	REV	A		
TITLE	Redevelopment of Former Animal Testing Research Facility, Kentford.				
DETAILS	Street Scenes 1-3				

 **Woods Hardwick**
Architecture | Engineering | Planning | Surveying

BEDFORD : HEAD OFFICE
15-17 Goldington Road
Bedford MK40 3NH
T: +44 (0) 1234 268862
ONLINE: mail@woodshardwick.com

BIRMINGHAM
Fort Dunlop, Fort Parkway
Birmingham B24 9FE
T: +44 (0) 121 6297784
woodshardwick.com

PLEASE CONSIDER THE ENVIRONMENT BEFORE PRINTING THIS DRAWING