




Street Scene 1-1



STREET SCENE 4-4



STREET SCENE 3-3

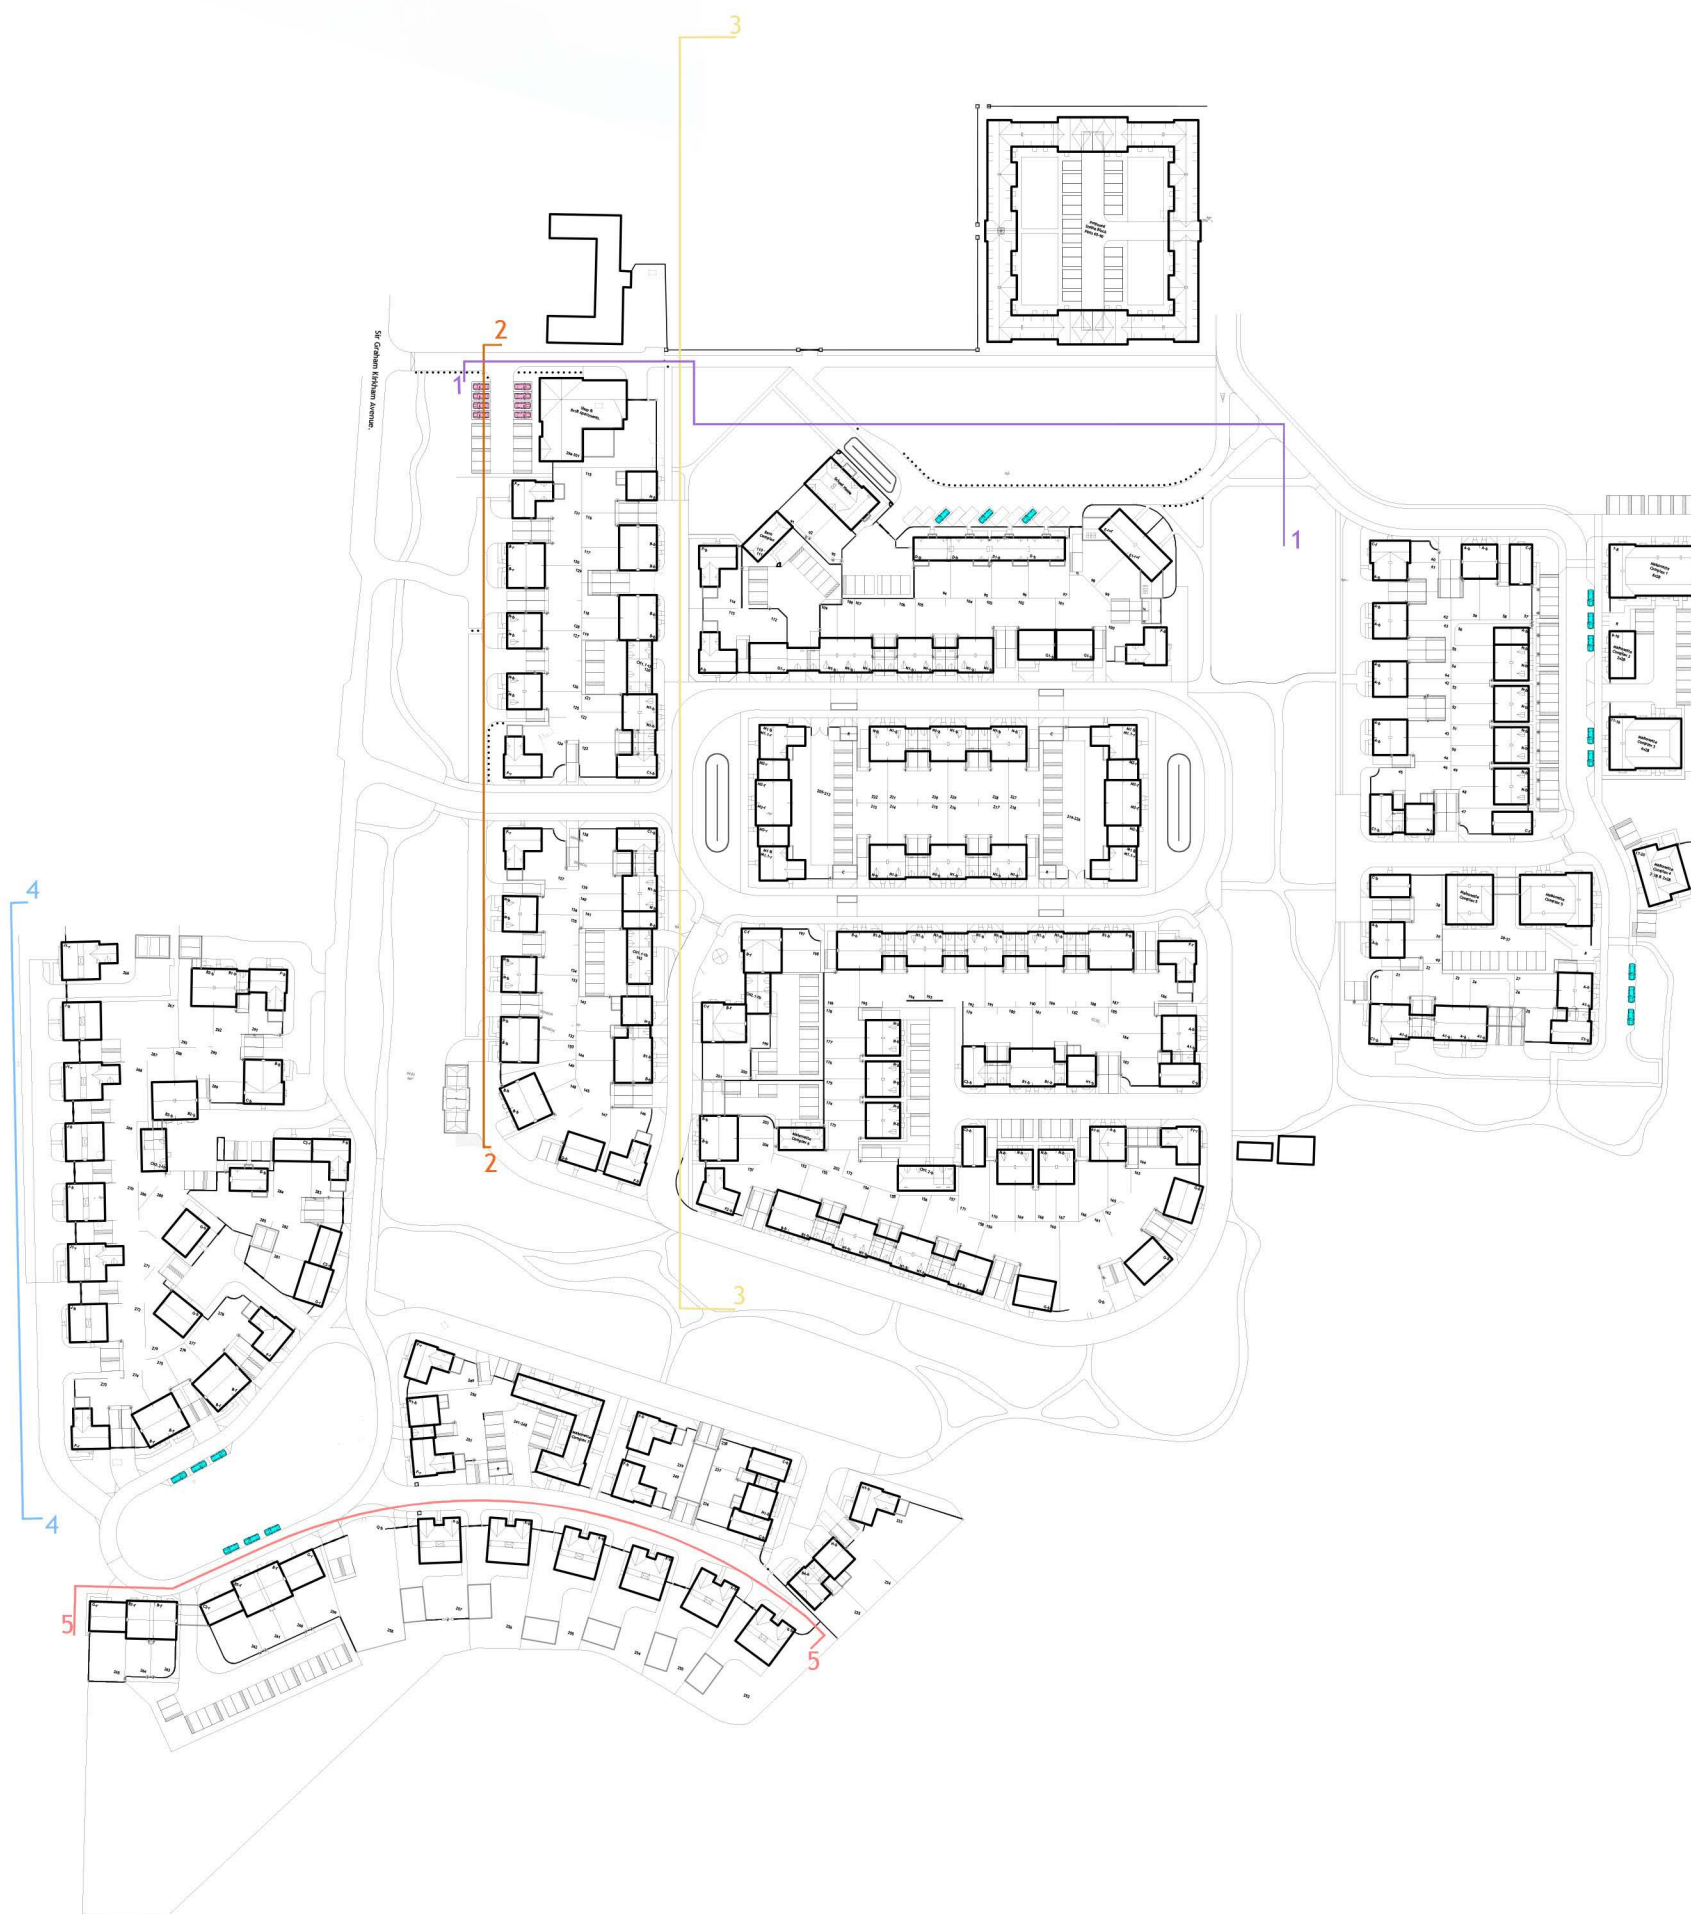

A: Plots 267 and 268 changed to a R and J2 type.		AKS	AT	08.05.2025
REV	DESCRIPTION	DRN	CHD	DATE
<input checked="" type="checkbox"/> PRELIMINARY	<input type="checkbox"/> INFORMATION	<input type="checkbox"/> TENDER		
<input type="checkbox"/> CONSTRUCTION	<input type="checkbox"/> AS BUILT			
SCALE 1:200 @ A0		DATE Feb. 2025		
DRAWN AKS		CHK JAL		
DRAWING NO. 19400/251		REV A		
TITLE		Redevelopment of Former Animal Testing Research Facility, Kentford.		
DETAILS		Street Scenes 1-3 (Transparent trees).		

 **Woods Hardwick**  
Architecture | Engineering | Planning | Surveying

**BEDFORD : HEAD OFFICE**  
15-17 Goldington Road  
Bedford MK40 3NH  
T: +44 (0) 1234 268862  
ONLINE: mail@woodshardwick.com

**BIRMINGHAM**  
Fort Dunlop, Fort Parkway  
Birmingham B24 9FE  
T: +44 (0) 121 6297784  
woodshardwick.com

PLEASE CONSIDER THE ENVIRONMENT BEFORE PRINTING THIS DRAWING