


LANDOWNERS.	OCCUPIERS.	Numbers referring to the Plan.	NAME AND DESCRIPTION of LANDS AND PREMISES.	STATE of CULTIVATION.	QUANTITIES in STATUTE MEASURE.			Amount of Rent-Charge apportioned upon the several Lands, and Payable to the Incumbent.			REMARKS.
					a.	r.	p.	q.	s.	d.	
Davison William	Stephen Piper	19	Heath	Grass and Wood	9		3				
		20	Cellar Barn and Yard				3				
		21	3 ¹ / ₂ Heath and Gammon Field	Heath	103	2	5				
		23	3 ¹ / ₂ Heath	Grass	9	5	31				
		24	Plantation	Wood	6		7				
	James Holder	27			27	3	30	26	14	2	A
		6	Farm House Yard &c.			2	38				
		7	Five Acres	Grass	2		16				
		8	Four Acres	Heath	4	1	27				
		9	Nine Acres	Heath	9	1	31				
		10	Wicket in Chippenden Field	Heath	20	1	32				
		12	Cellar and Garden			1	26				
		13	Wicket in the Meadow	Grass	5	1	6				
					43	3	7	12	12	2	AA-21
Gee William	William Gee	34	Coppy Close	Heath	1	2	11				
		35	Coppy Close	Grass		3	31				
		36	House Yard Garden &c.			1	35				
		39	Close	Grass	1	2					
					1	1	31	1			MOA.1
George Ford	George Ford	11	Wicket in Chippenden Field	Heath	8	3	16				
		121	Barn Close	Heath	3	1	35				
		122	House Stable Yard Garden		1		10				
					13	1	21	3	17	4	A
Hammond Henry Helen Hammond the Guardian of	Helen Hammond	85	Paddock	Heath	19	2	36				
		86	Plantation	Wood	4	3	31				
		87	Paddock	Heath	19	1	12				
		88	Plantation	Wood	3	5					
		89	Paddock	Heath	12	3	41				
		90	Plantation	Wood	6		14				
		91	Plantation	Wood	2	1	33				
		92	House Yards &c.		1						
		93	Paddock	Grass		2	3				
		94	Plantation	Wood	1	1	35				
		95	Paddock	Grass	1	2	30				
		96	Paddock	Grass	3	2	27				
				Can't find	76	2	30				2

NGR:	569170 266033	REF:	R1405
PROJECT:	LANWADES WOODLAND PARK: WESTERN SITE		
DESCRIPTION:	1936 TITHE REGISTER PLOT 10		
CLIENT:	LOCHAILORT INVESTMENTS LTD		
BRITANNIA ARCHAEOLOGY LTD			
 UNIT 2 THE OLD WOOL WAREHOUSE ST ANDREWS STREET SOUTH BURY ST EDMUNDS SUFFOLK IP33 3PH T: 01284 630057 E: info@brit-arch.com W: www.britannia-archaeology.com © Copyright Britannia Archaeology Ltd 2025			
DATE:	MAR 2025	PLOT:	A3
VERSION:	1		
AUTHOR:	DPM	FIGURE:	20
APPROVED:	MB		



15th century Pack-horse bridge, of which very few now remain. The dry bed is, after rain, filled with a swiftly flowing torrent. (E.A.D.T. photo.)



'Moulton, 1930'

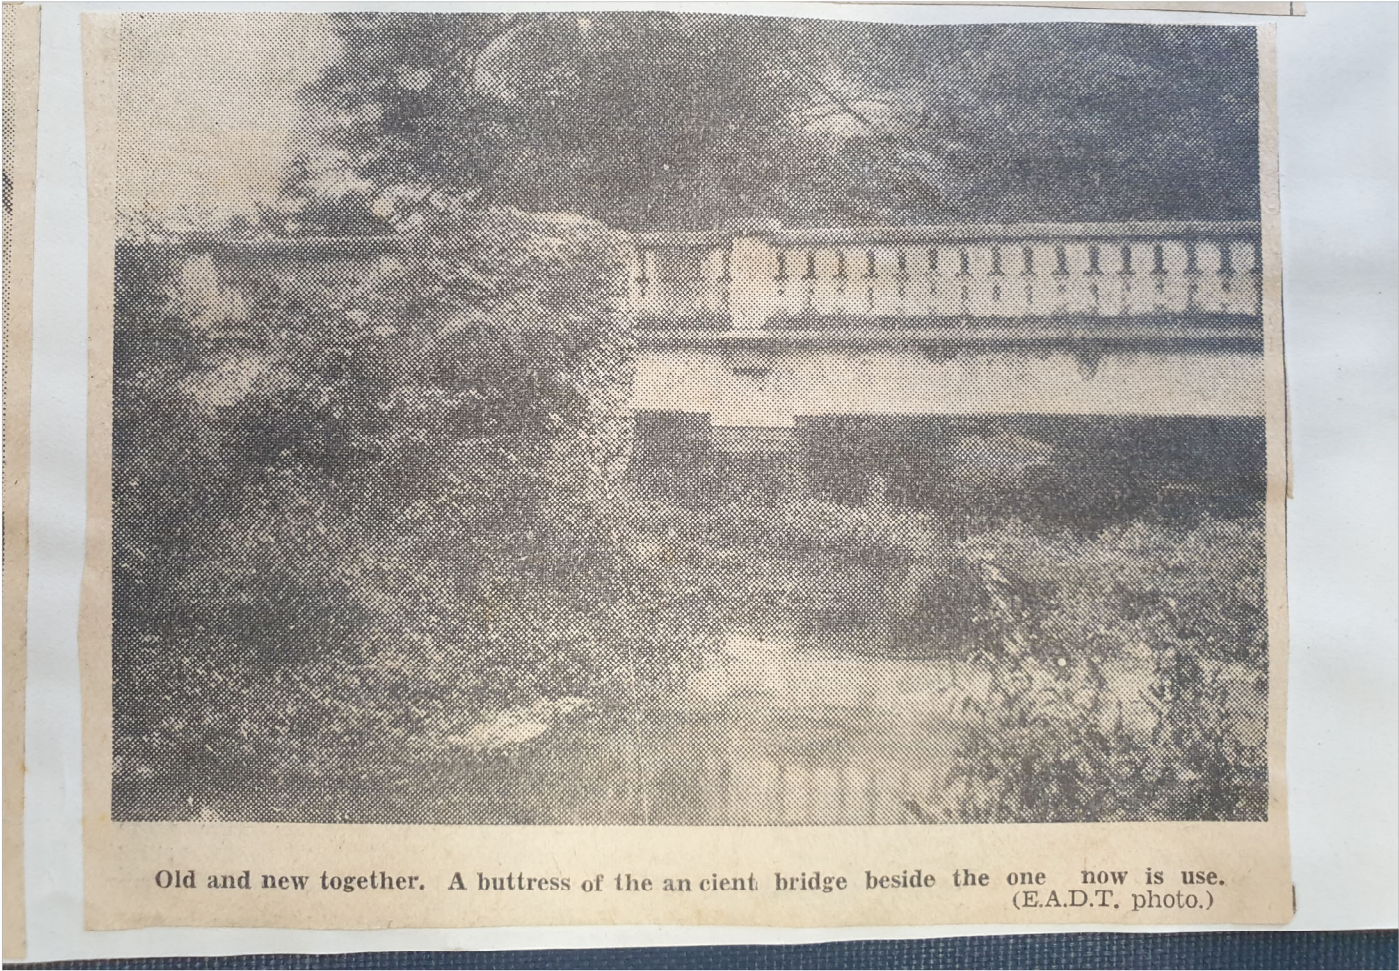

Old and new together. A buttress of the an cient bridge beside the one now is use. (E.A.D.T. photo.)

'Kentford, 1934'

NGR:	569170 266033	REF:	R1405
PROJECT:	LANWADES WOODLAND PARK: WESTERN SITE		
DESCRIPTION:	HISTORIC PHOTOGRAPHS		
CLIENT:	LOCHAILORT INVESTMENTS LTD		
BRITANNIA ARCHAEOLOGY LTD			
			
UNIT 2 THE OLD WOOL WAREHOUSE ST ANDREWS STREET SOUTH BURY ST EDMUNDS SUFFOLK IP33 3PH			
T: 01284 630057 E: info@brit-arch.com W: www.britannia-archaeology.com			
© Copyright Britannia Archaeology Ltd 2025			
DATE:	MAR 2025	PLOT:	A3
VERSION:	1		
AUTHOR:	DPM	FIGURE:	21
APPROVED:	MB		

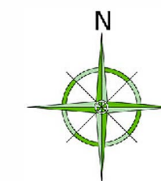
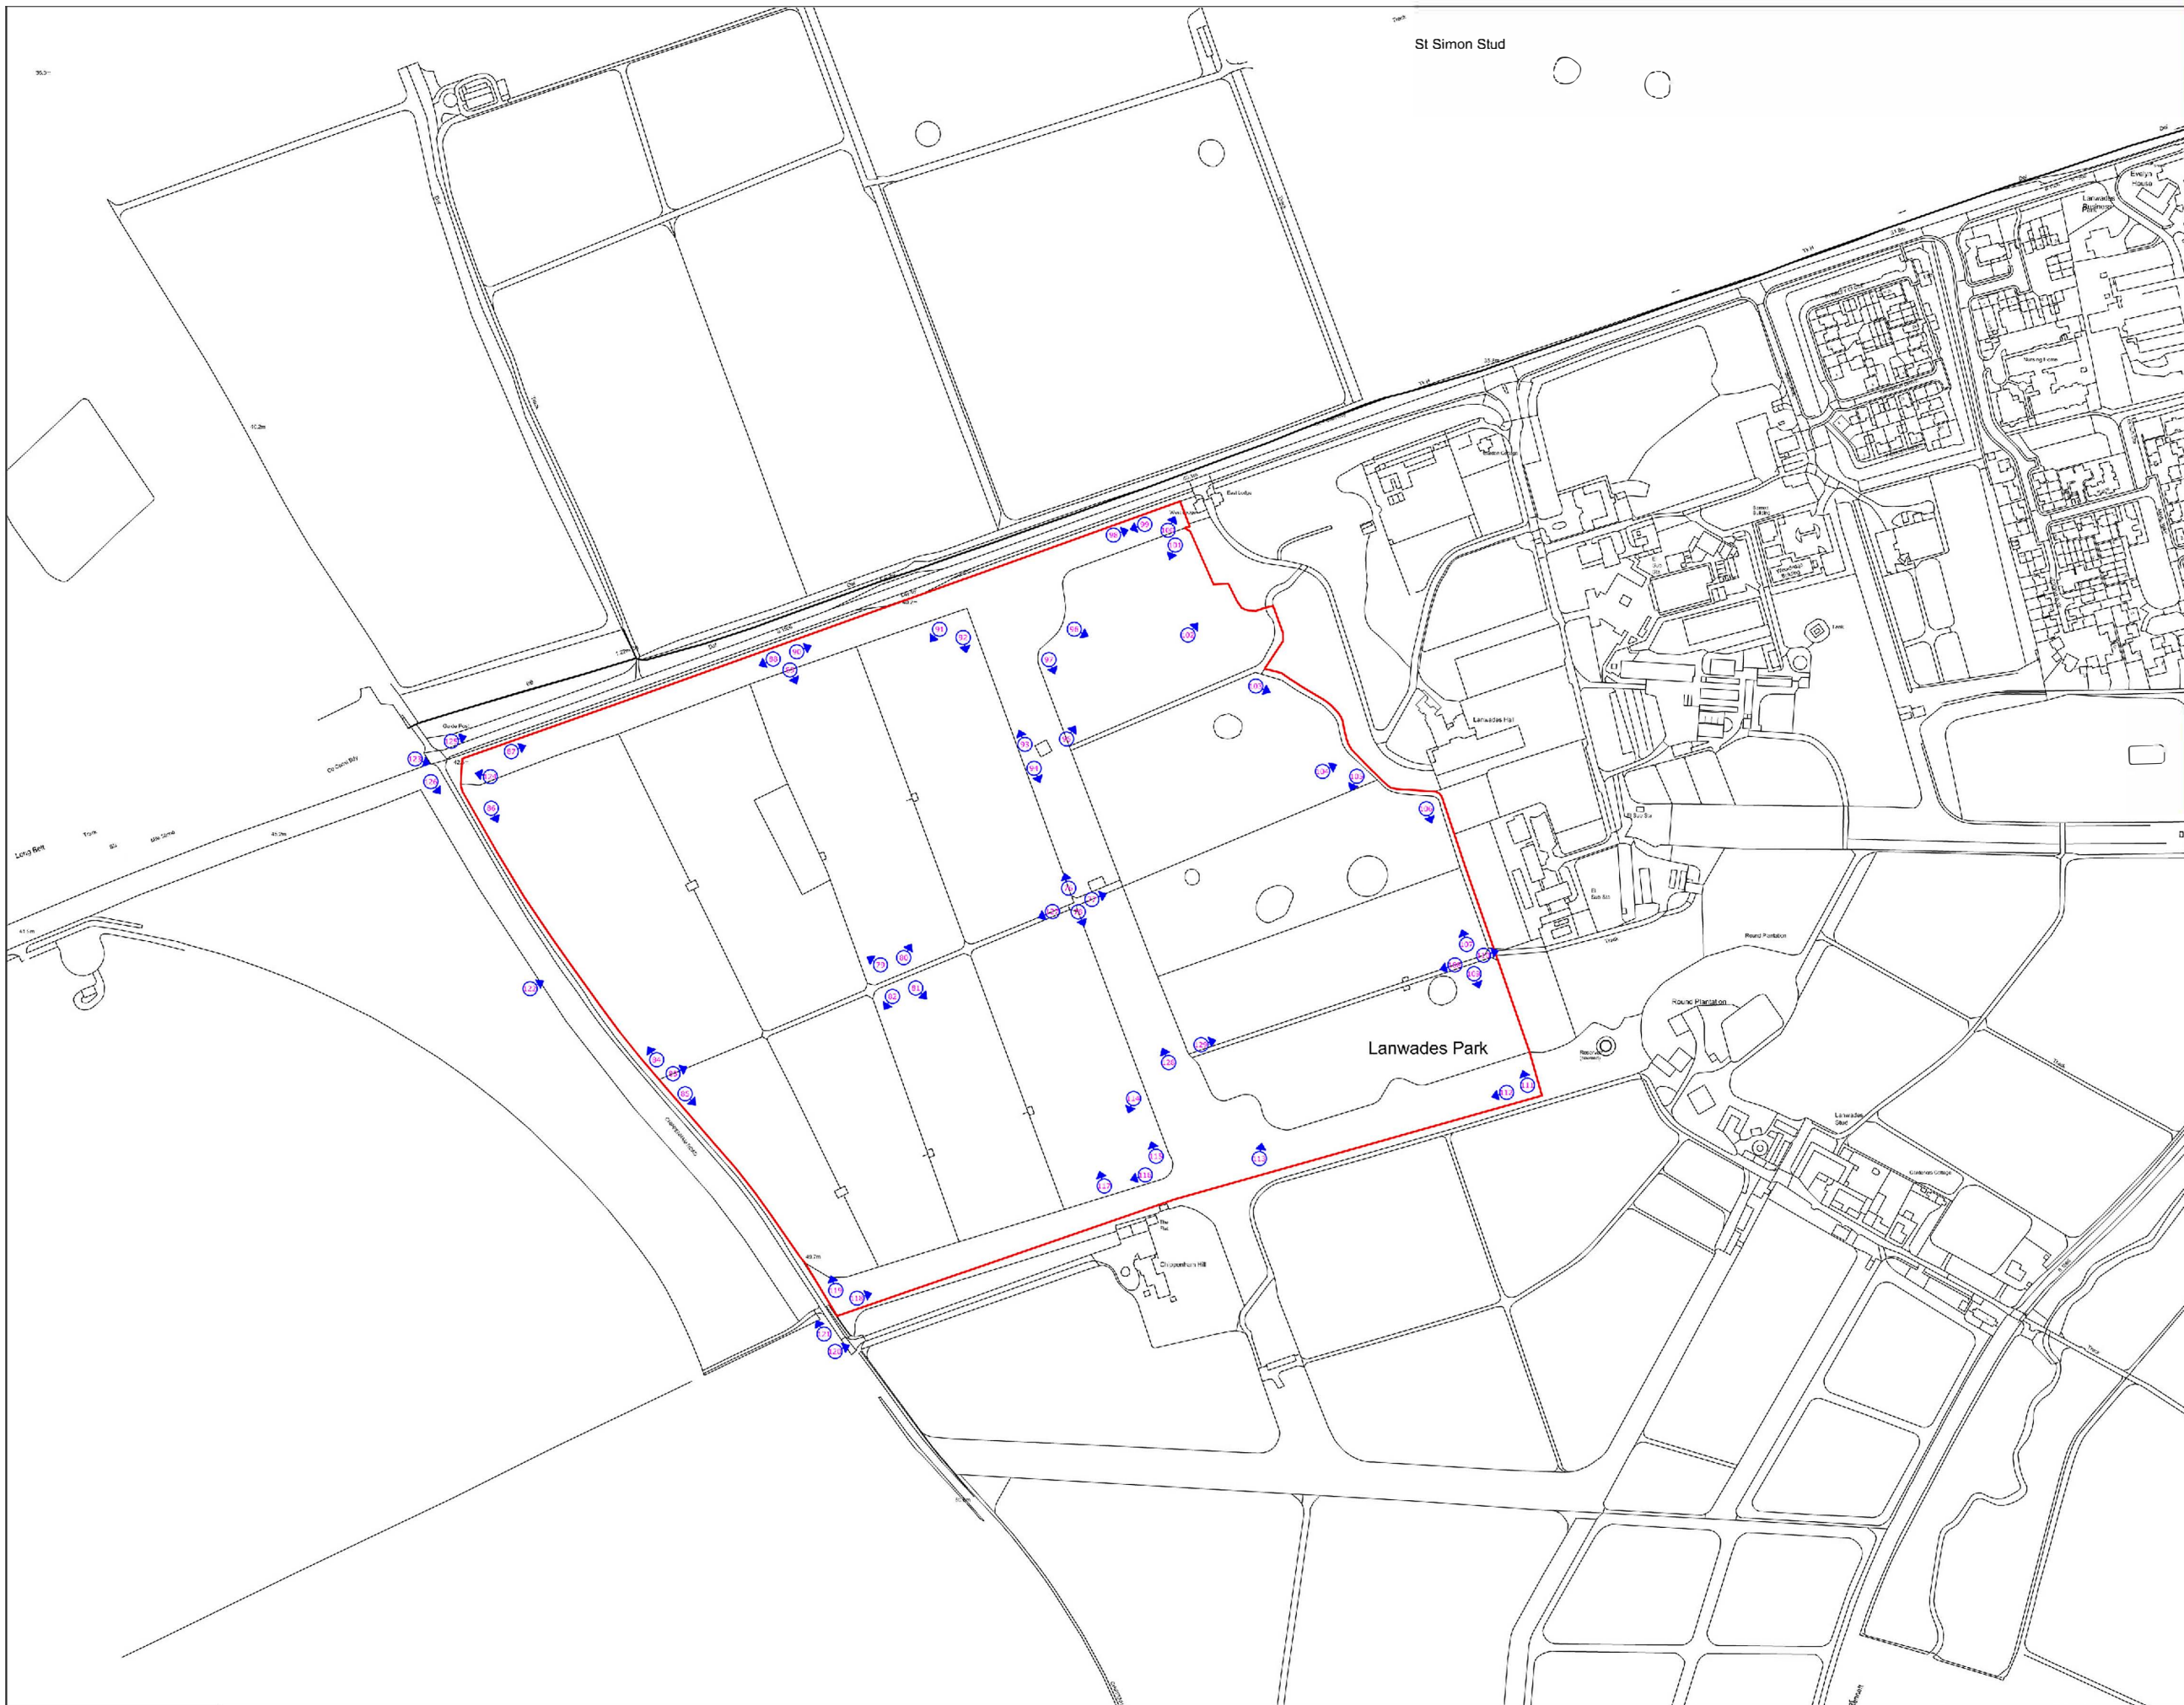


-  Site Boundary
-  Photo No. & Direction

Reproduced on plans supplied by Ordnance Survey with the permission of the controller of Her Majesty's Stationery Office. Licence number: 100052663.
© Crown Copyright 2025.
County Map: CC licensed Image by Wikipedia under CC BY-SA 3.0

0 1:5000 300m

NGR:	569170 266033	REF:	R1405
PROJECT:	LANWADES WOODLAND PARK: WESTERN SITE		
DESCRIPTION:	SITE REDLINE & PHOTOGRAPH LOCATION		
CLIENT:	LOCHAILORT INVESTMENTS LTD		
BRITANNIA ARCHAEOLOGY LTD			
			
UNIT 2 THE OLD WOOL WAREHOUSE ST ANDREWS STREET SOUTH BURY ST EDMUNDS SUFFOLK IP33 3PH			
T: 01284 630057 E: info@brit-arch.com W: www.britannia-archaeology.com © Copyright Britannia Archaeology Ltd 2025			
DATE:	MAR 2025	AUT:	A3
APPROVED:	DPM		FIGURE: 22
	MB		
VERSION:	1		

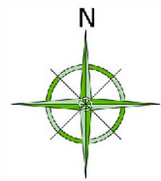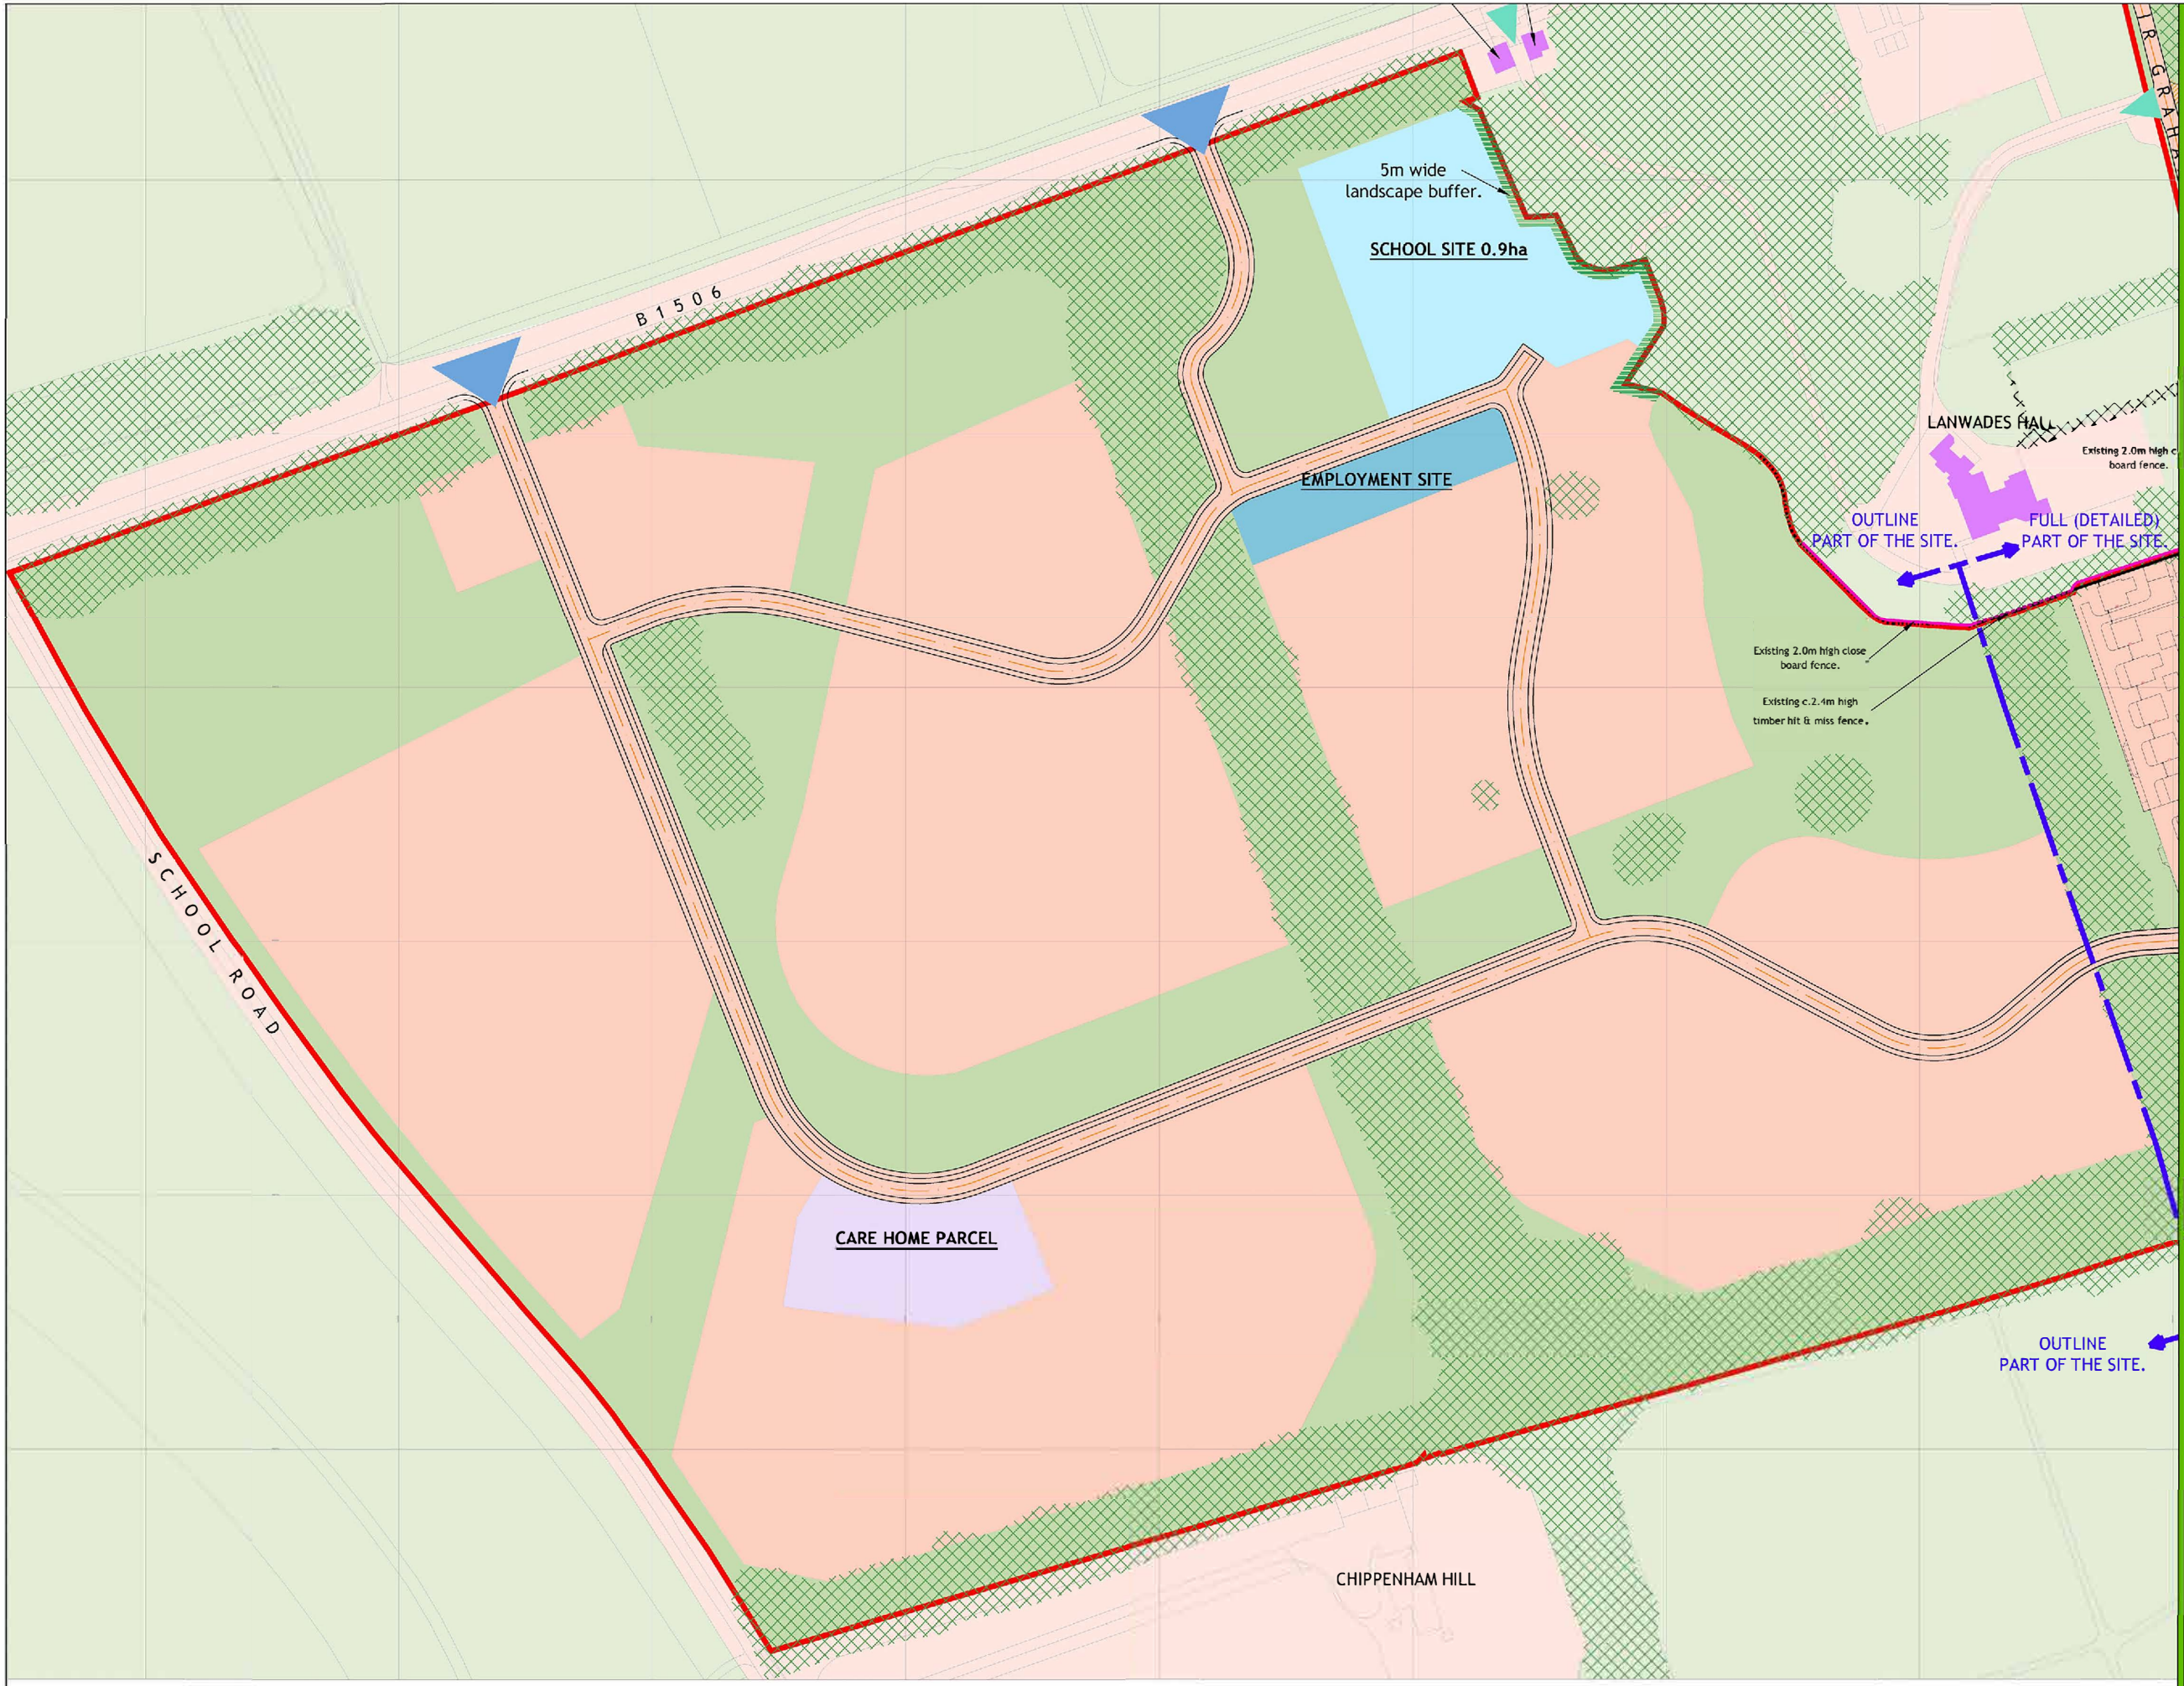

Site Boundary

NGR:	569170 266033	REF:	R1405
PROJECT:	LANWADES WOODLAND PARK: WESTERN SITE		
DESCRIPTION:	PROPOSED WESTERN SITE LAYOUT PLAN		
CLIENT:	LOCHAILORT INVESTMENTS LTD		
BRITANNIA ARCHAEOLOGY LTD			
			
UNIT 2 THE OLD WOOL WAREHOUSE ST ANDREWS STREET SOUTH BURY ST EDMUNDS SUFFOLK IP33 3PH			
T: 01284 630057 E: info@brit-arch.com W: www.britannia-archaeology.com			
© Copyright: Britannia Archaeology Ltd 2025			
DATE:	MAR 2025	LOT:	A3
AUTHOR:	DPM	VERSION:	1
APPROVED:	MB	FIGURE: 23	

Reproduced on plans supplied by Ordnance Survey with the permission of the controller of Her Majesty's Stationery Office. Licence number: 100052663.
© Crown Copyright 2025.
County Map: CC licensed Image by Wikipedia under CC BY-SA 3.0

