
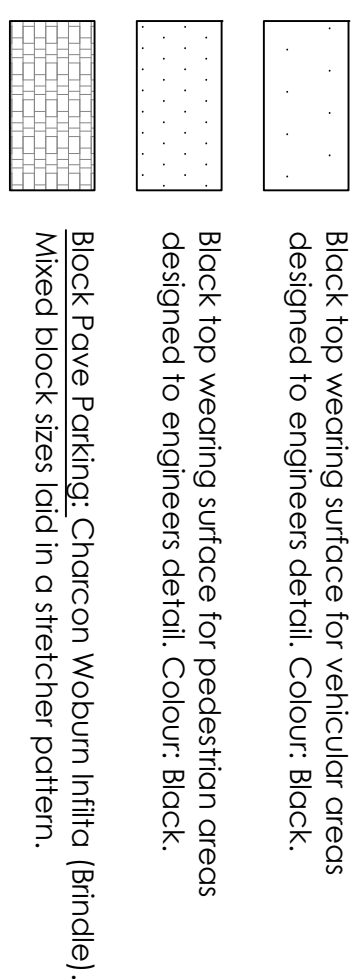
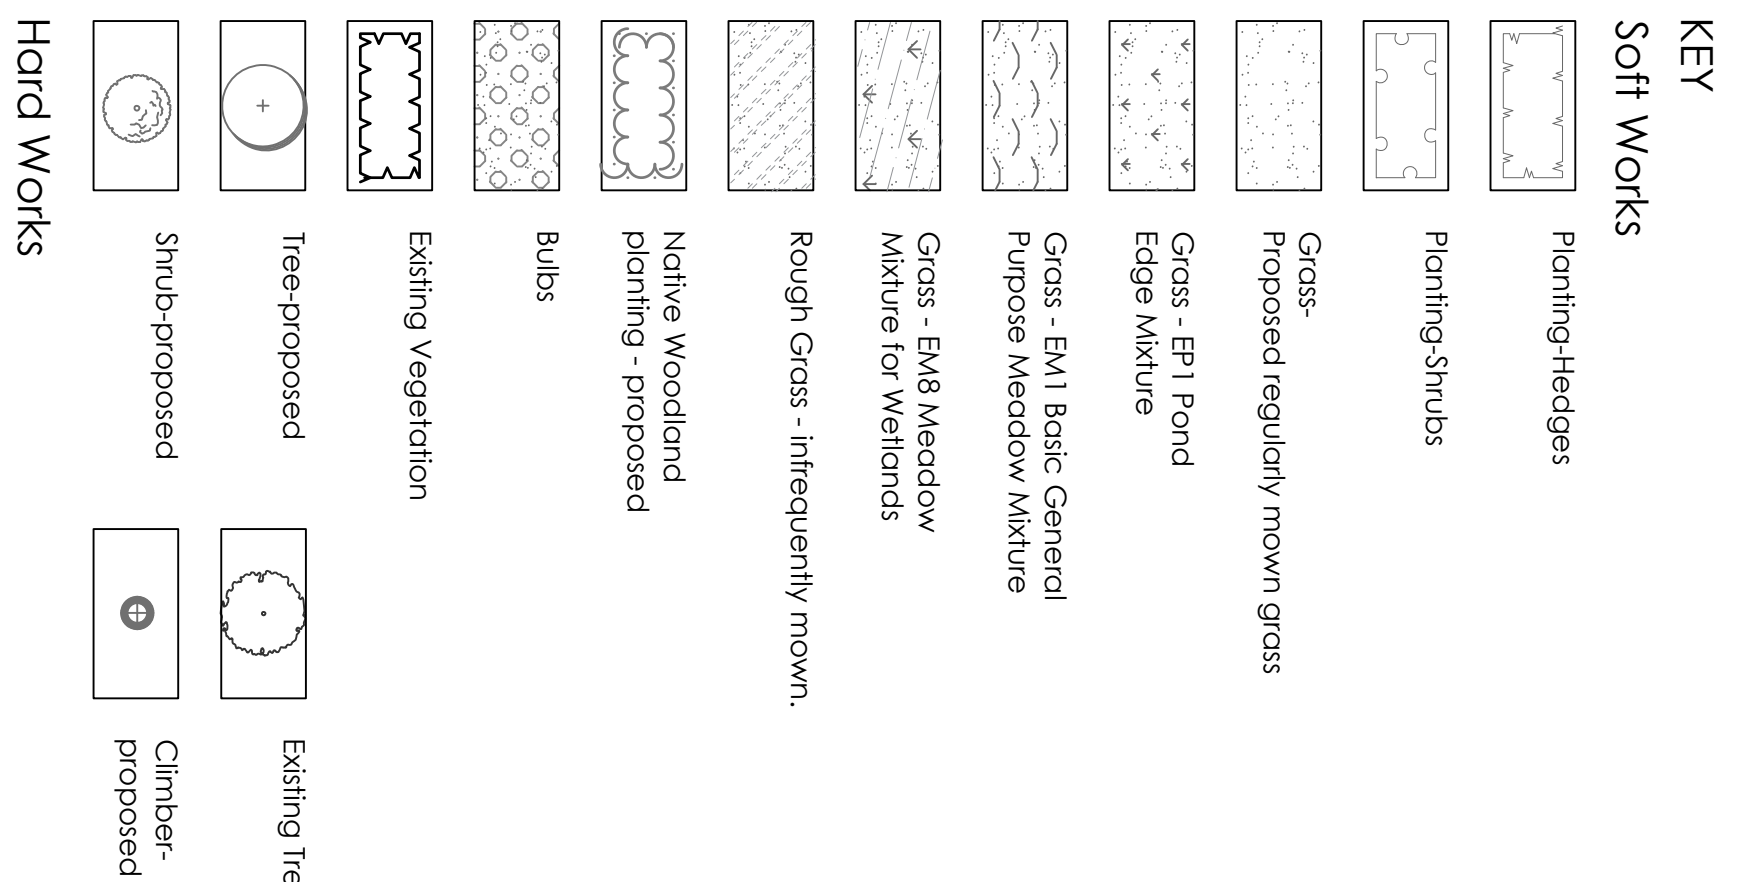
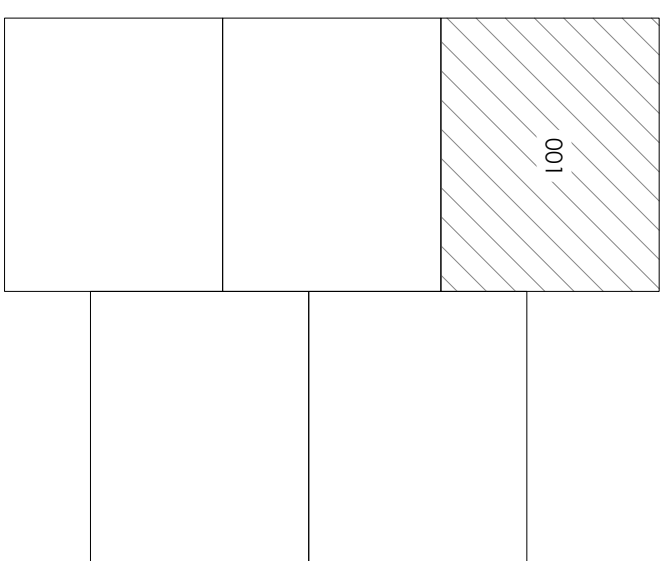
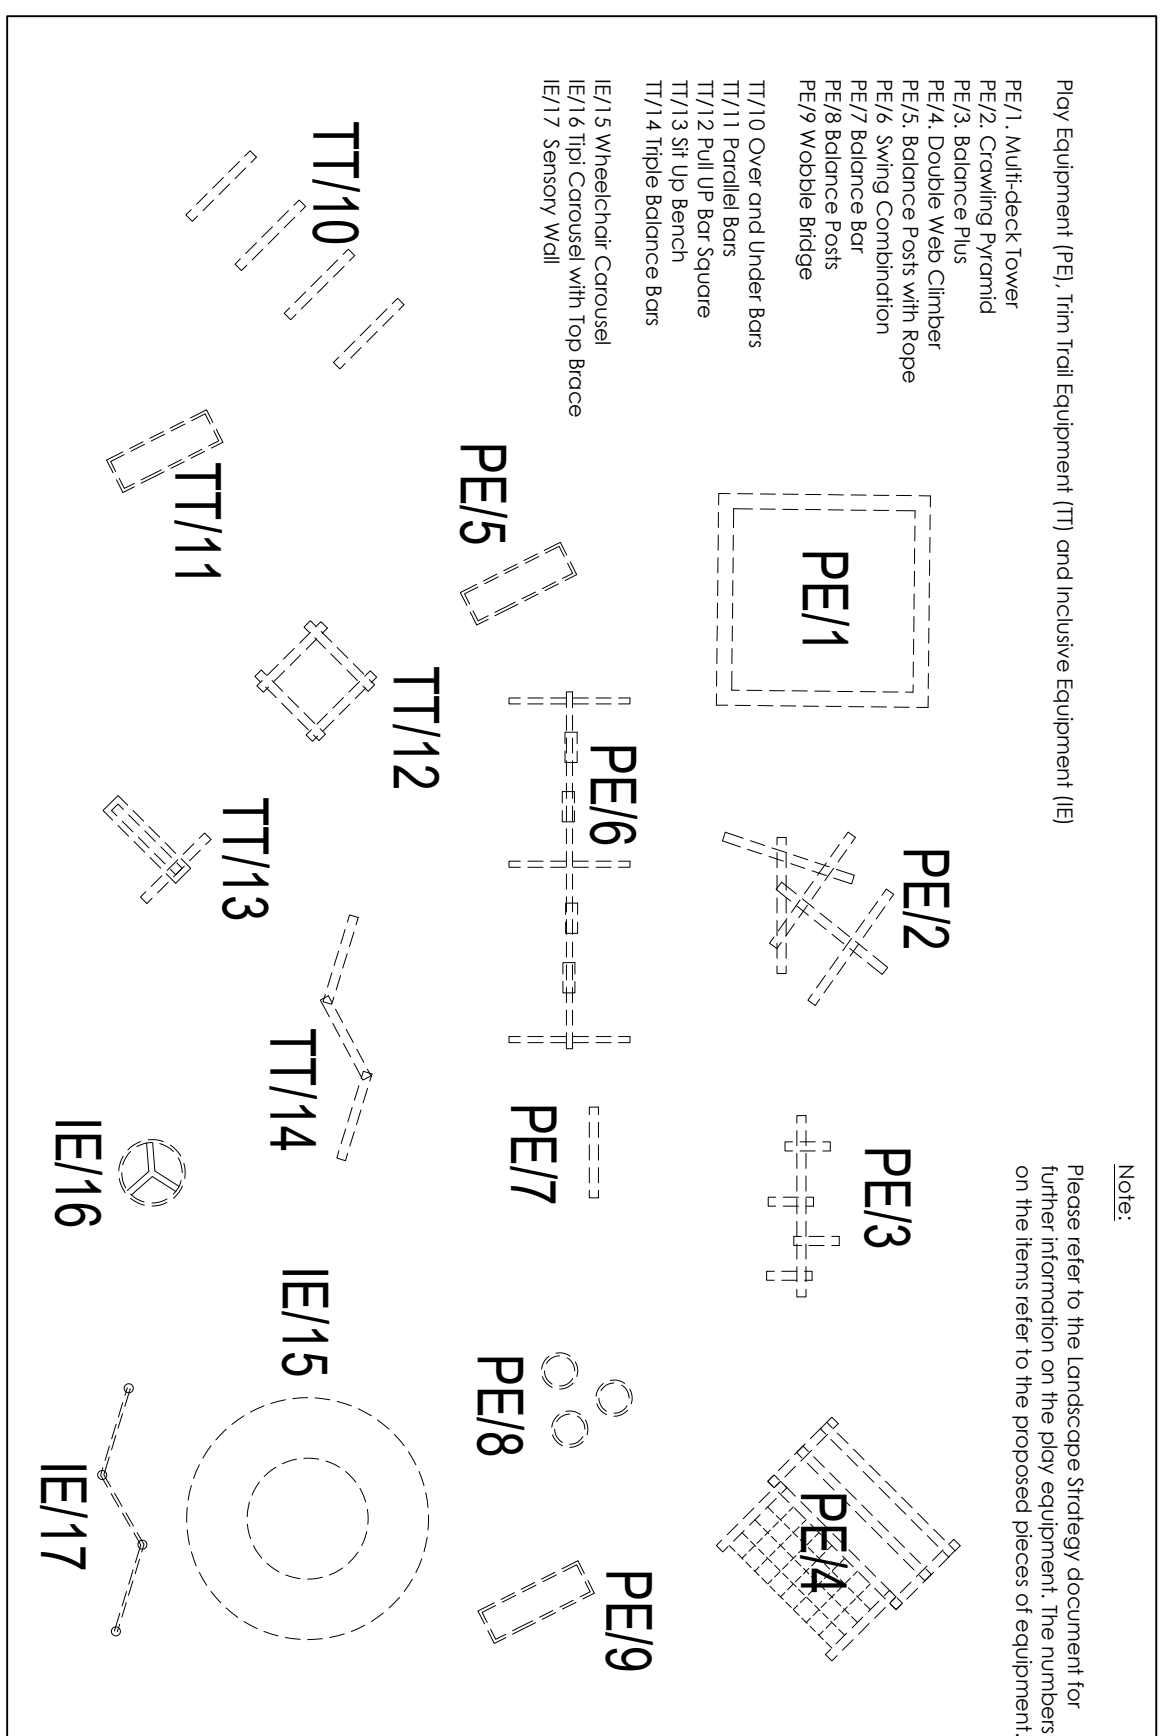


Note:

Please refer to the Landscape Strategy document for further information on the play equipment. The numbers on the items refer to the proposed pieces of equipment.

REVISION		DESCRIPTION
REV	DATE	
A	26/02/2025	Layout changes and updates.
B	28/02/2025	Planting updates due to layout changes.
C	10/04/2025	Planting changes further to discussion with Ecologist.
D	12/05/2025	Amended to reflect and layout.

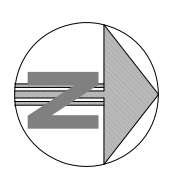

Kirsten Bowden
CHARTERED LANDSCAPE ARCHITECT
T. 07780 807241
E. kirsten.bowden@hotmail.co.uk
W. www.kirstenbowden.co.uk

Landwades Redevelopment,
Kentford Suffolk

Client
Lochailort Investments Ltd.

Landscape Proposals - Sheet 1 of 5


19.12.2024	1.250 @ A0	
------------	------------	--

Job Number/Drawing No. 2024 24/002

0 2.5 5 7.5 10 12.5m
1:250

Job Number/Drawing No.
2024 26/003

Re