




KEY

- PERMEABLE PAVING
- PERMEABLE ASPHALT
- SURFACE WATER MANHOLE
- SURFACE WATER PIPE
- PERFORATED PIPE
- DRAINAGE RILL
- INFILTRATION BASIN
- INFILTRATION BLANKET
- GABION DEBRIS FILTER
- LINEAR SuDS FILTER
- FILTER STRIP

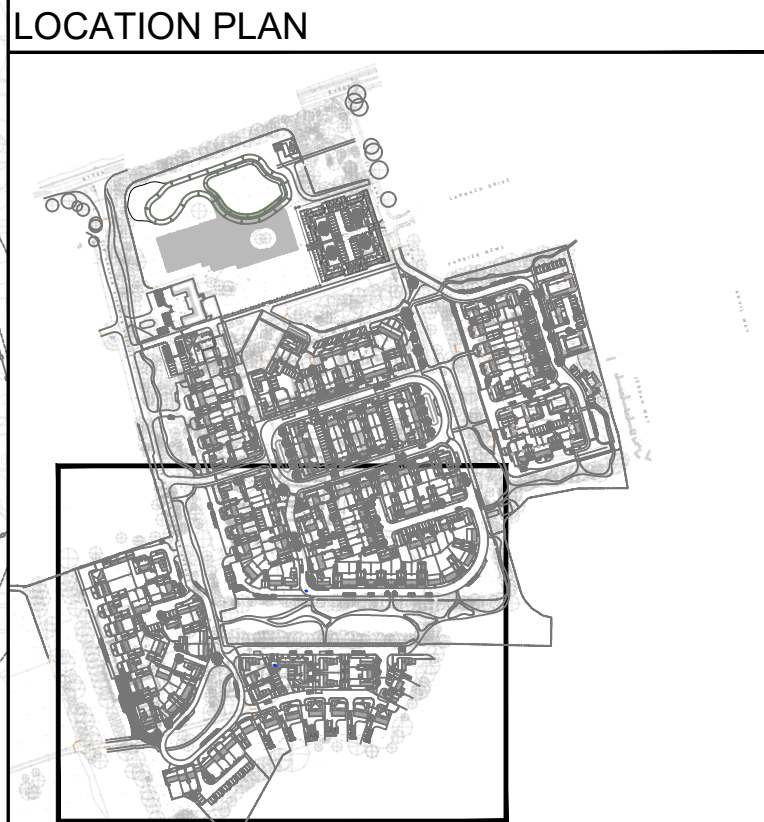

NOTES

P04	AMENDED TO SUIT REVISED LAYOUT	-	D.L.	-	MAY 25
P03	AMENDED SUIT REVISED LAYOUT	-	A.H.	-	FEB 25
P02	AMENDED TO SUIT REVISED LAYOUT	-	A.H.	-	FEB 25
P01	AMENDED TO SUIT WH APPARATUS PLAN	-	A.H.	-	18.02.25
REV	DESCRIPTION	DE	DR	GH	DATE
DESIGNED BY	DRAWN BY		CHECKED BY		
-	A.H.		-		
SCALE @ A1 SIZE		DATE			
D.N.S.		FEBRUARY 2025			
PROJECT TITLE					
LANWADES WOODLAND PARK					
DRAWING TITLE					
SURFACE WATER DRAINAGE STRATEGY - FULL (SHEET 3)					
CLIENT					
LOCHAILORT KENTFORD Ltd					
 CONSULTING ENGINEERS Cambridge House, Lanwades Business Park, Kentford, Newmarket, CB8 7PN Tel: 01638 555107 www.cannonce.co.uk info@cannonce.co.uk					
DRAWING NUMBER					REV.
ZF261 - PL - SK - 322					P04

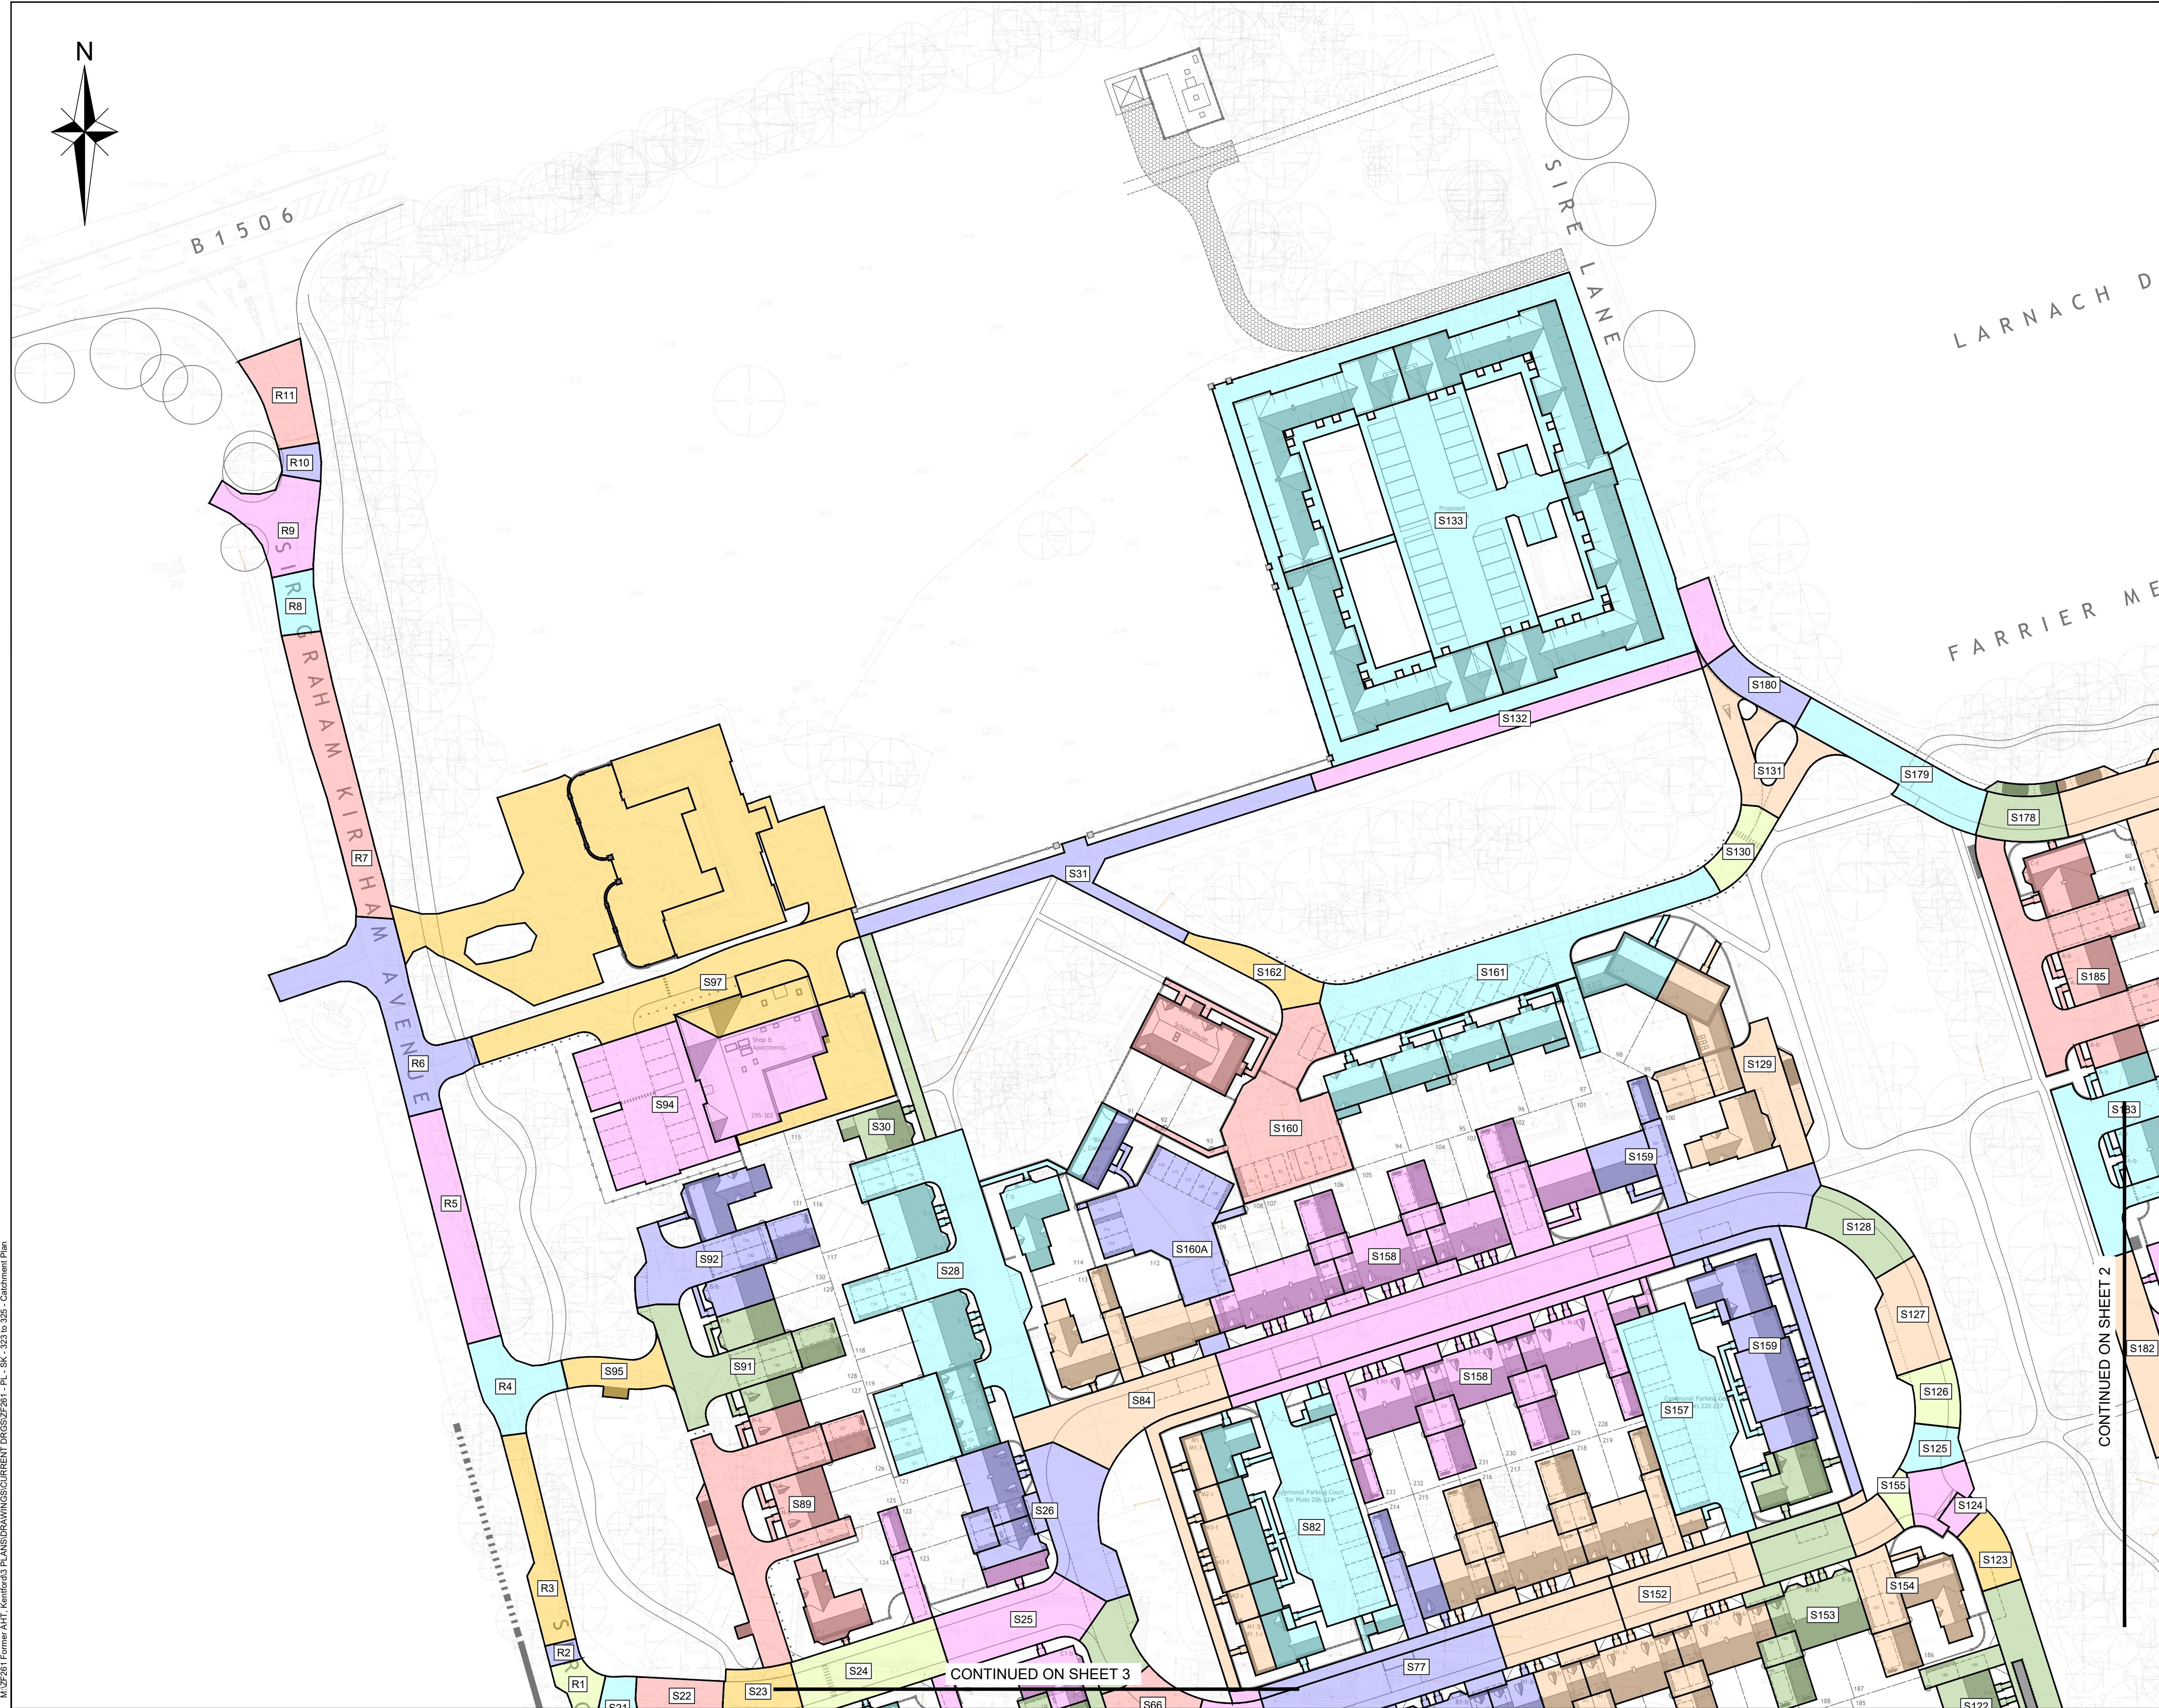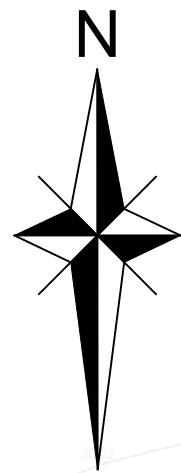

KEY

LOCATION PLAN

NOTES

P03	AMENDED SUIT REVISED LAYOUT	-	A.H.	-	FEB 25
P02	AMENDED TO SUIT REVISED LAYOUT	-	A.H.	-	FEB 25
P01	AMENDED TO SUIT WH APPARATUS PLAN	-	A.H.	-	18.02.25
REV	DESCRIPTION	DE	DR	CH	DATE
DESIGNED BY	-	DRAWN BY	A.H.	CHECKED BY	-
SCALE @ A1 SIZE	D.N.S.			DATE	
PROJECT TITLE			FEBRUARY 2025		
LANWADES WOODLAND PARK					
DRAWING TITLE					
CATCHMENT PLAN - FULL (SHEET 1)					
CLIENT					
LOCHAILORT KENTFORD Ltd					
Cambridge House, Lanwades Business Park, Kentford, Newmarket, CB8 7PN Tel: 01638 555107 www.cannnonce.co.uk info@cannnonce.co.uk					
DRAWING NUMBER					REV.
ZF261 - PL - SK - 323					P03